



1/2/10

REVISION	DATE
2/25/10	

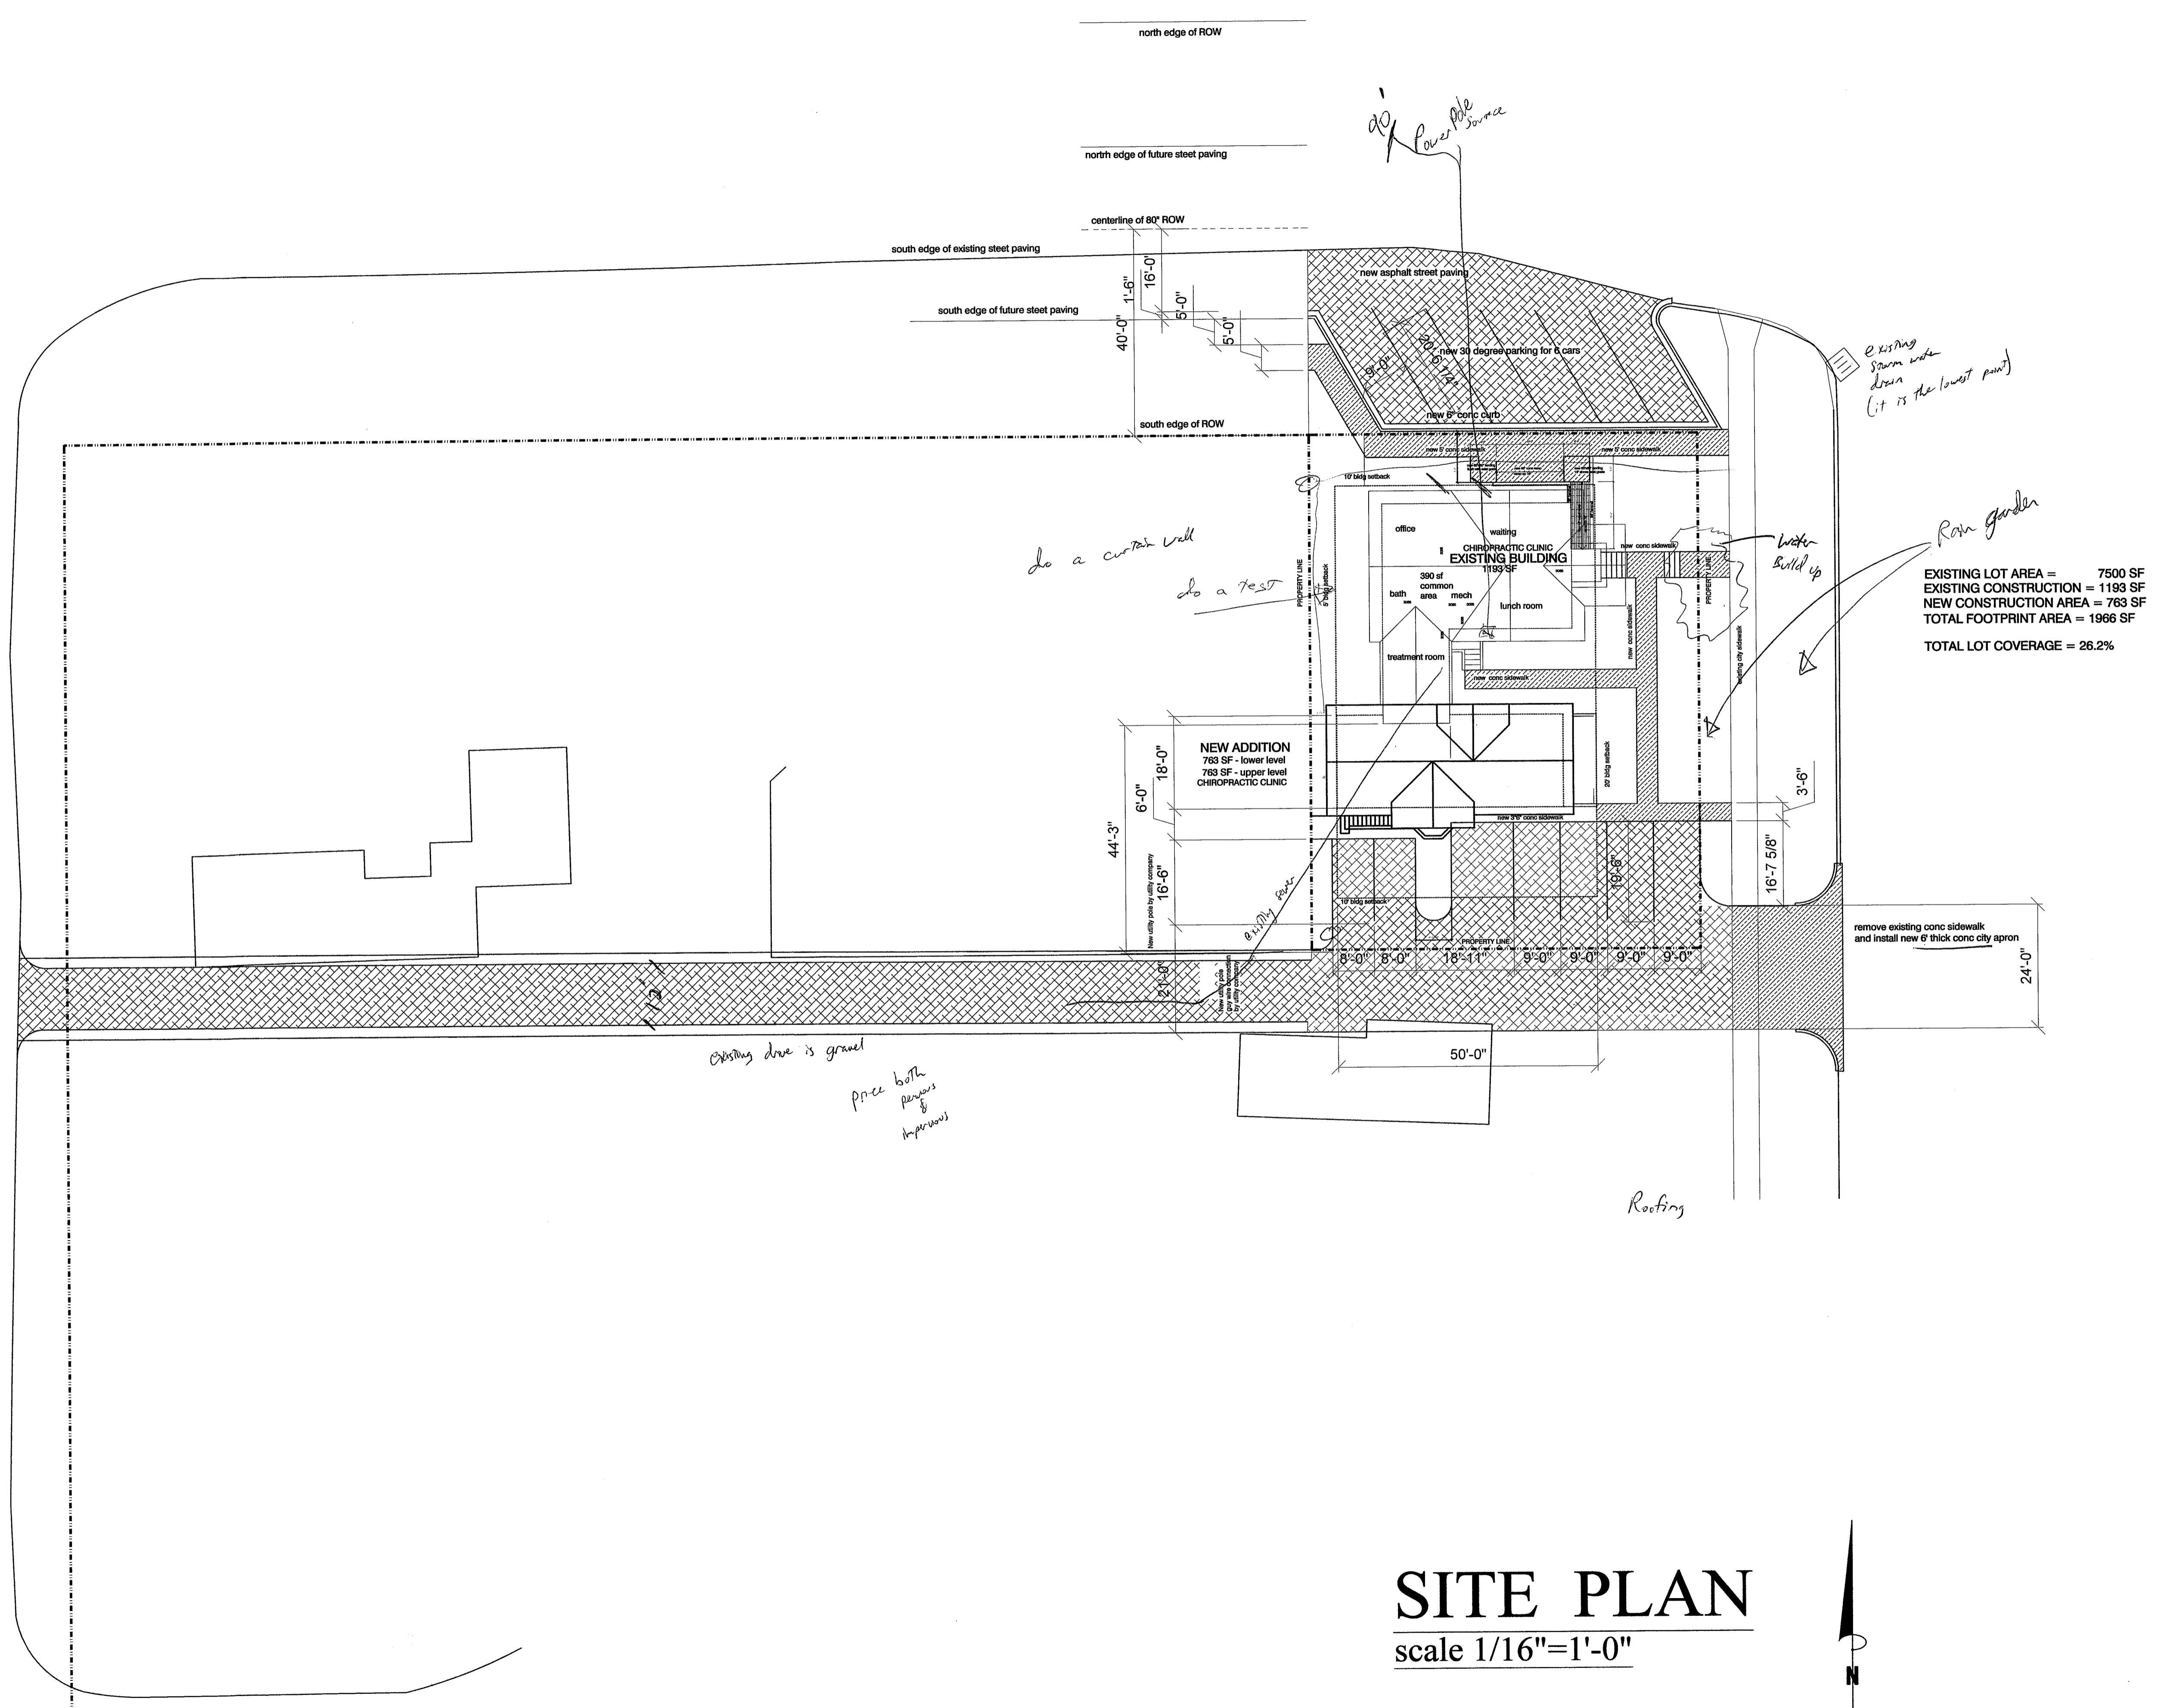

EXISTING LOT AREA = 7500 SF
 EXISTING CONSTRUCTION = 1193 SF
 NEW CONSTRUCTION AREA = 783 SF
 TOTAL FOOTPRINT AREA = 1986 SF
 TOTAL LOT COVERAGE = 26.2%

SITE PLAN
 scale 1/16"=1'-0"

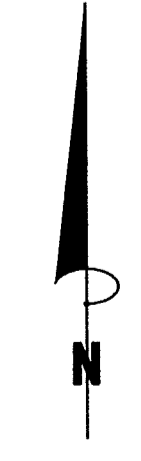


CLAYTON DESIGN INC.

1015 14th Street
 Anacortes, Washington, 98221
 (360) 293-4415

NEW ADDITION TO
 CLINIC BUILDING

2702 R AVE

A-1

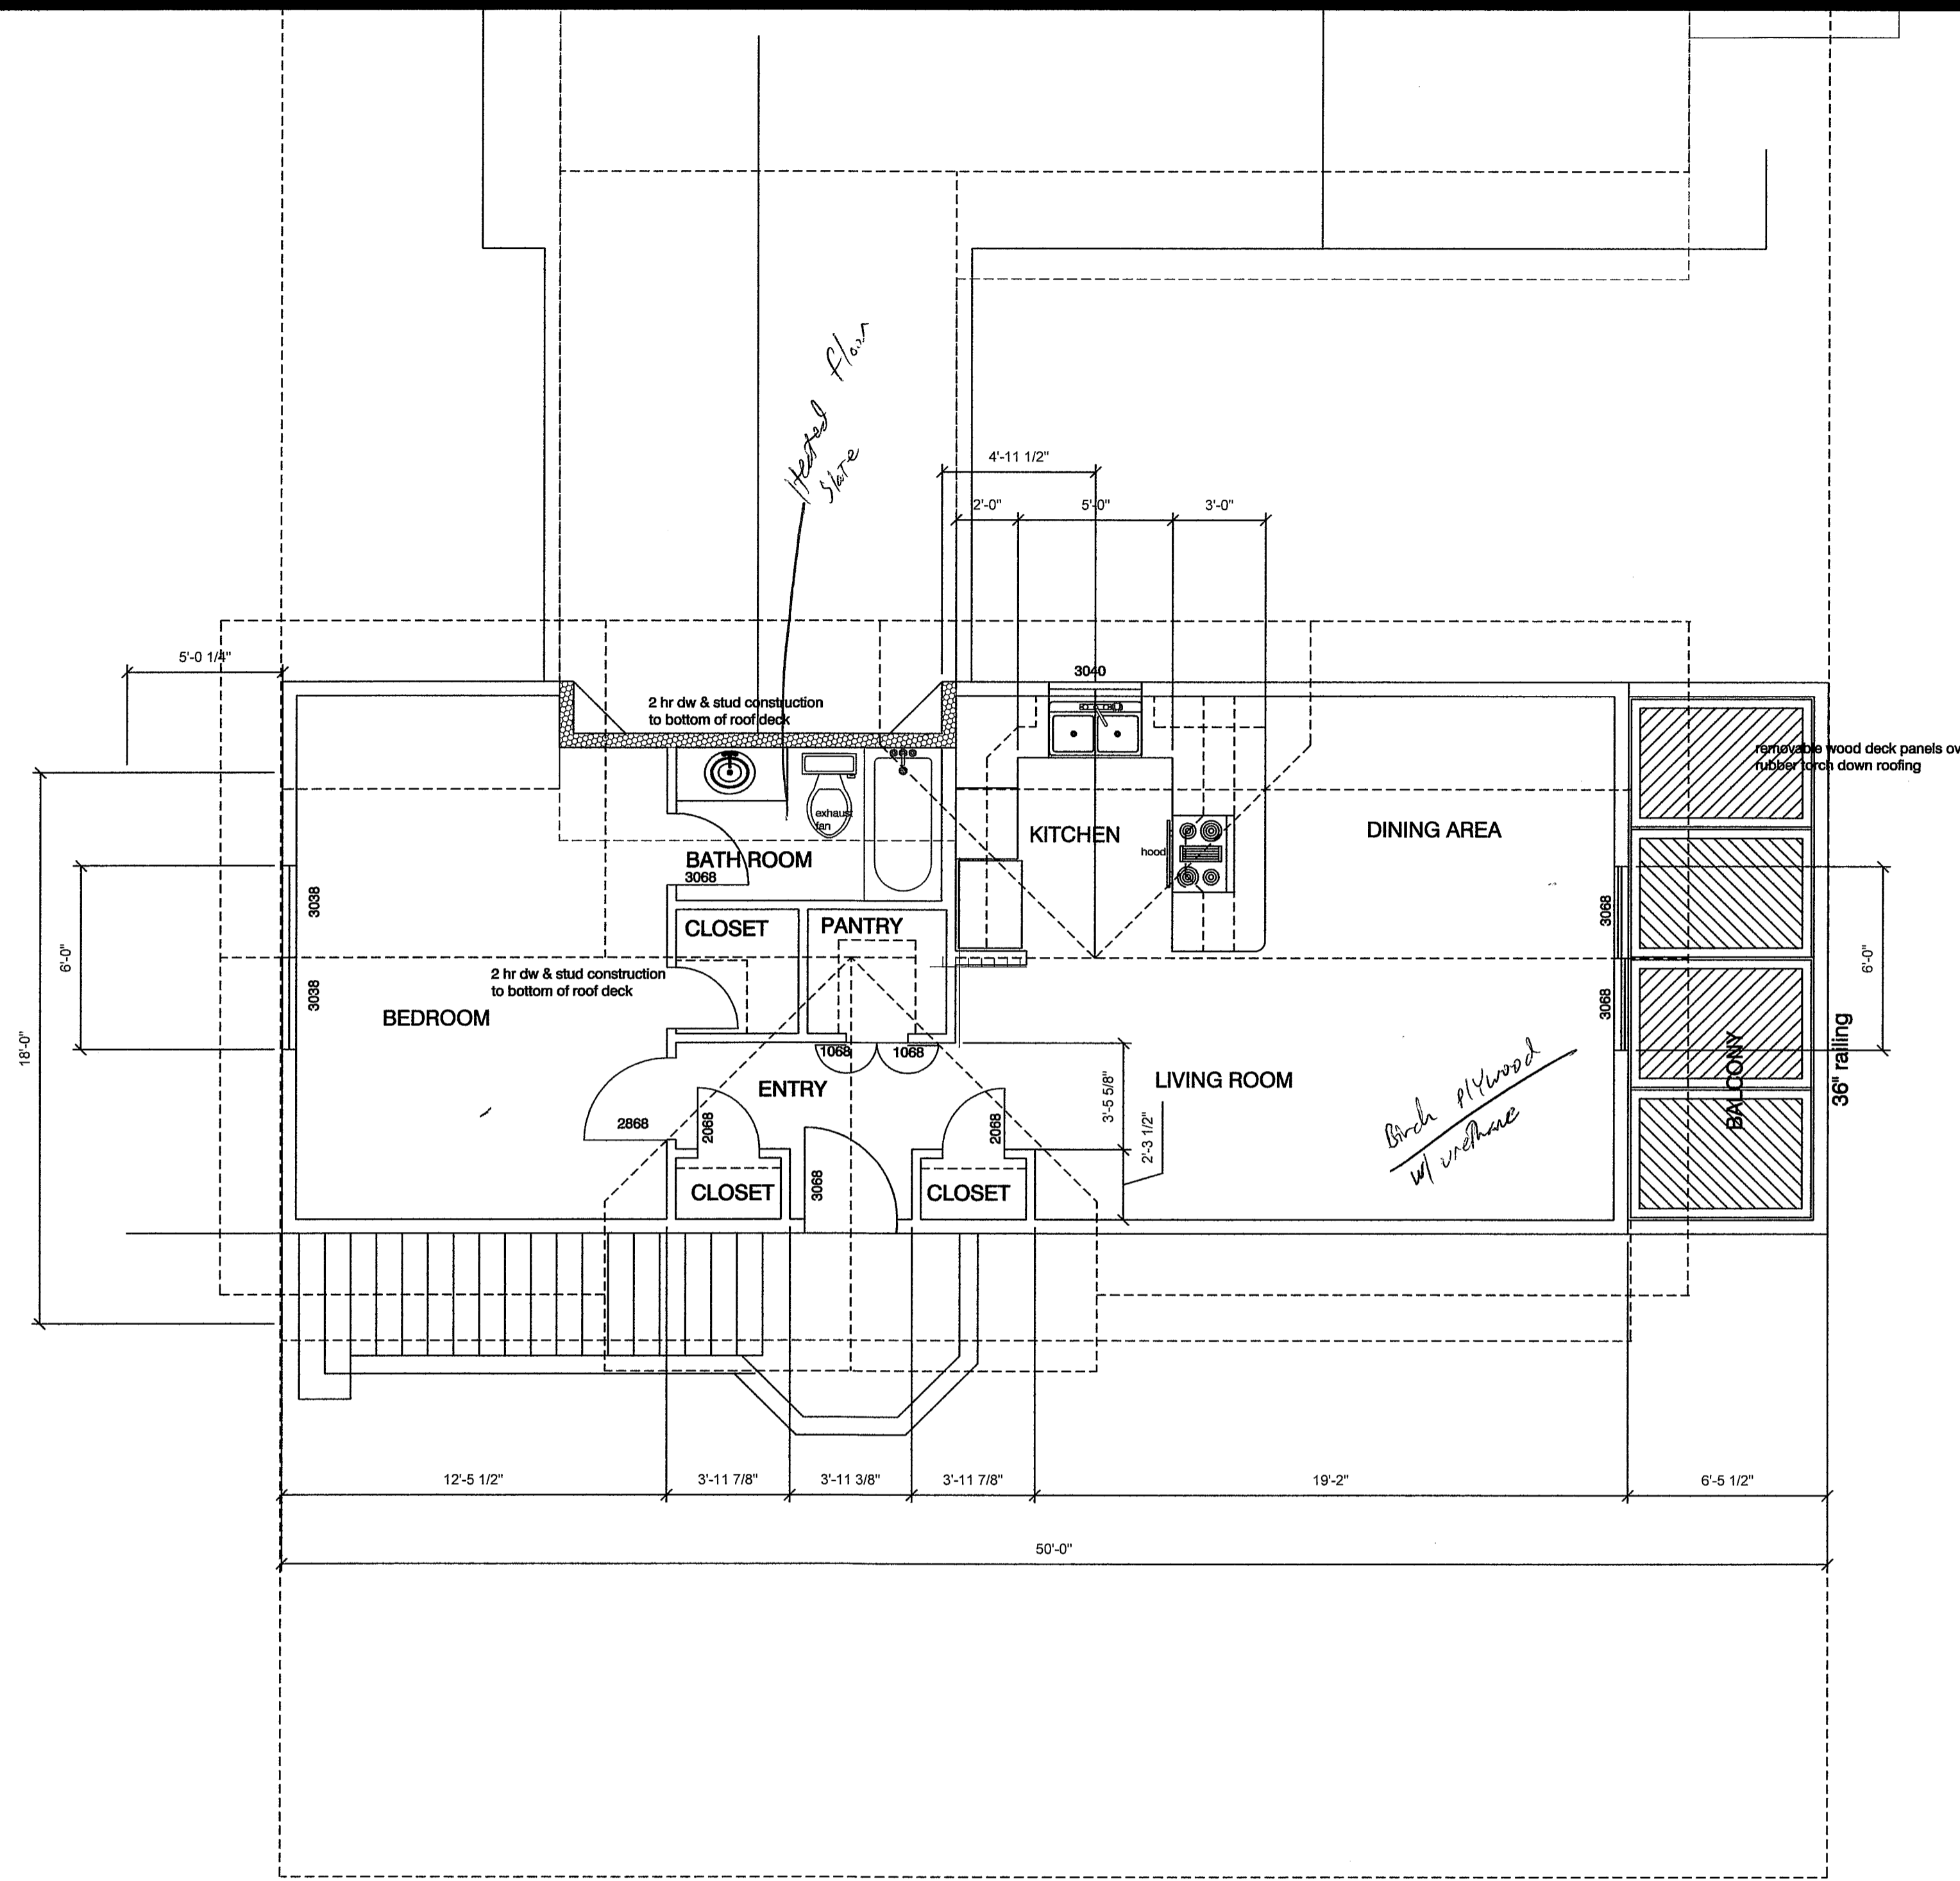

NEW CONSTRUCTION IS TO
RECEIVE NEW SPRINKLER
FIRE PROTECTION NFPA-13R



SECOND FLOOR PLAN

Scale 1/4"=1'-0"

1/2/10

REVISION	DATE
2/25/10	

CLAYTON DESIGN INC.

1015 14th Street
Anacortes, Washington, 98221
(360) 293-4415

NEW ADDITION TO
CLINIC BUILDING

2702 R AVE

A-3


2/1/10

REVISION	DATE
2/25/10	

CLAYTON DESIGN INC.
 1015 14th Street
 Anacortes, Washington, 98221
 (360) 293-4415


NEW ADDITION TO
 CLINIC BUILDING
 2702 R AVE

A-4

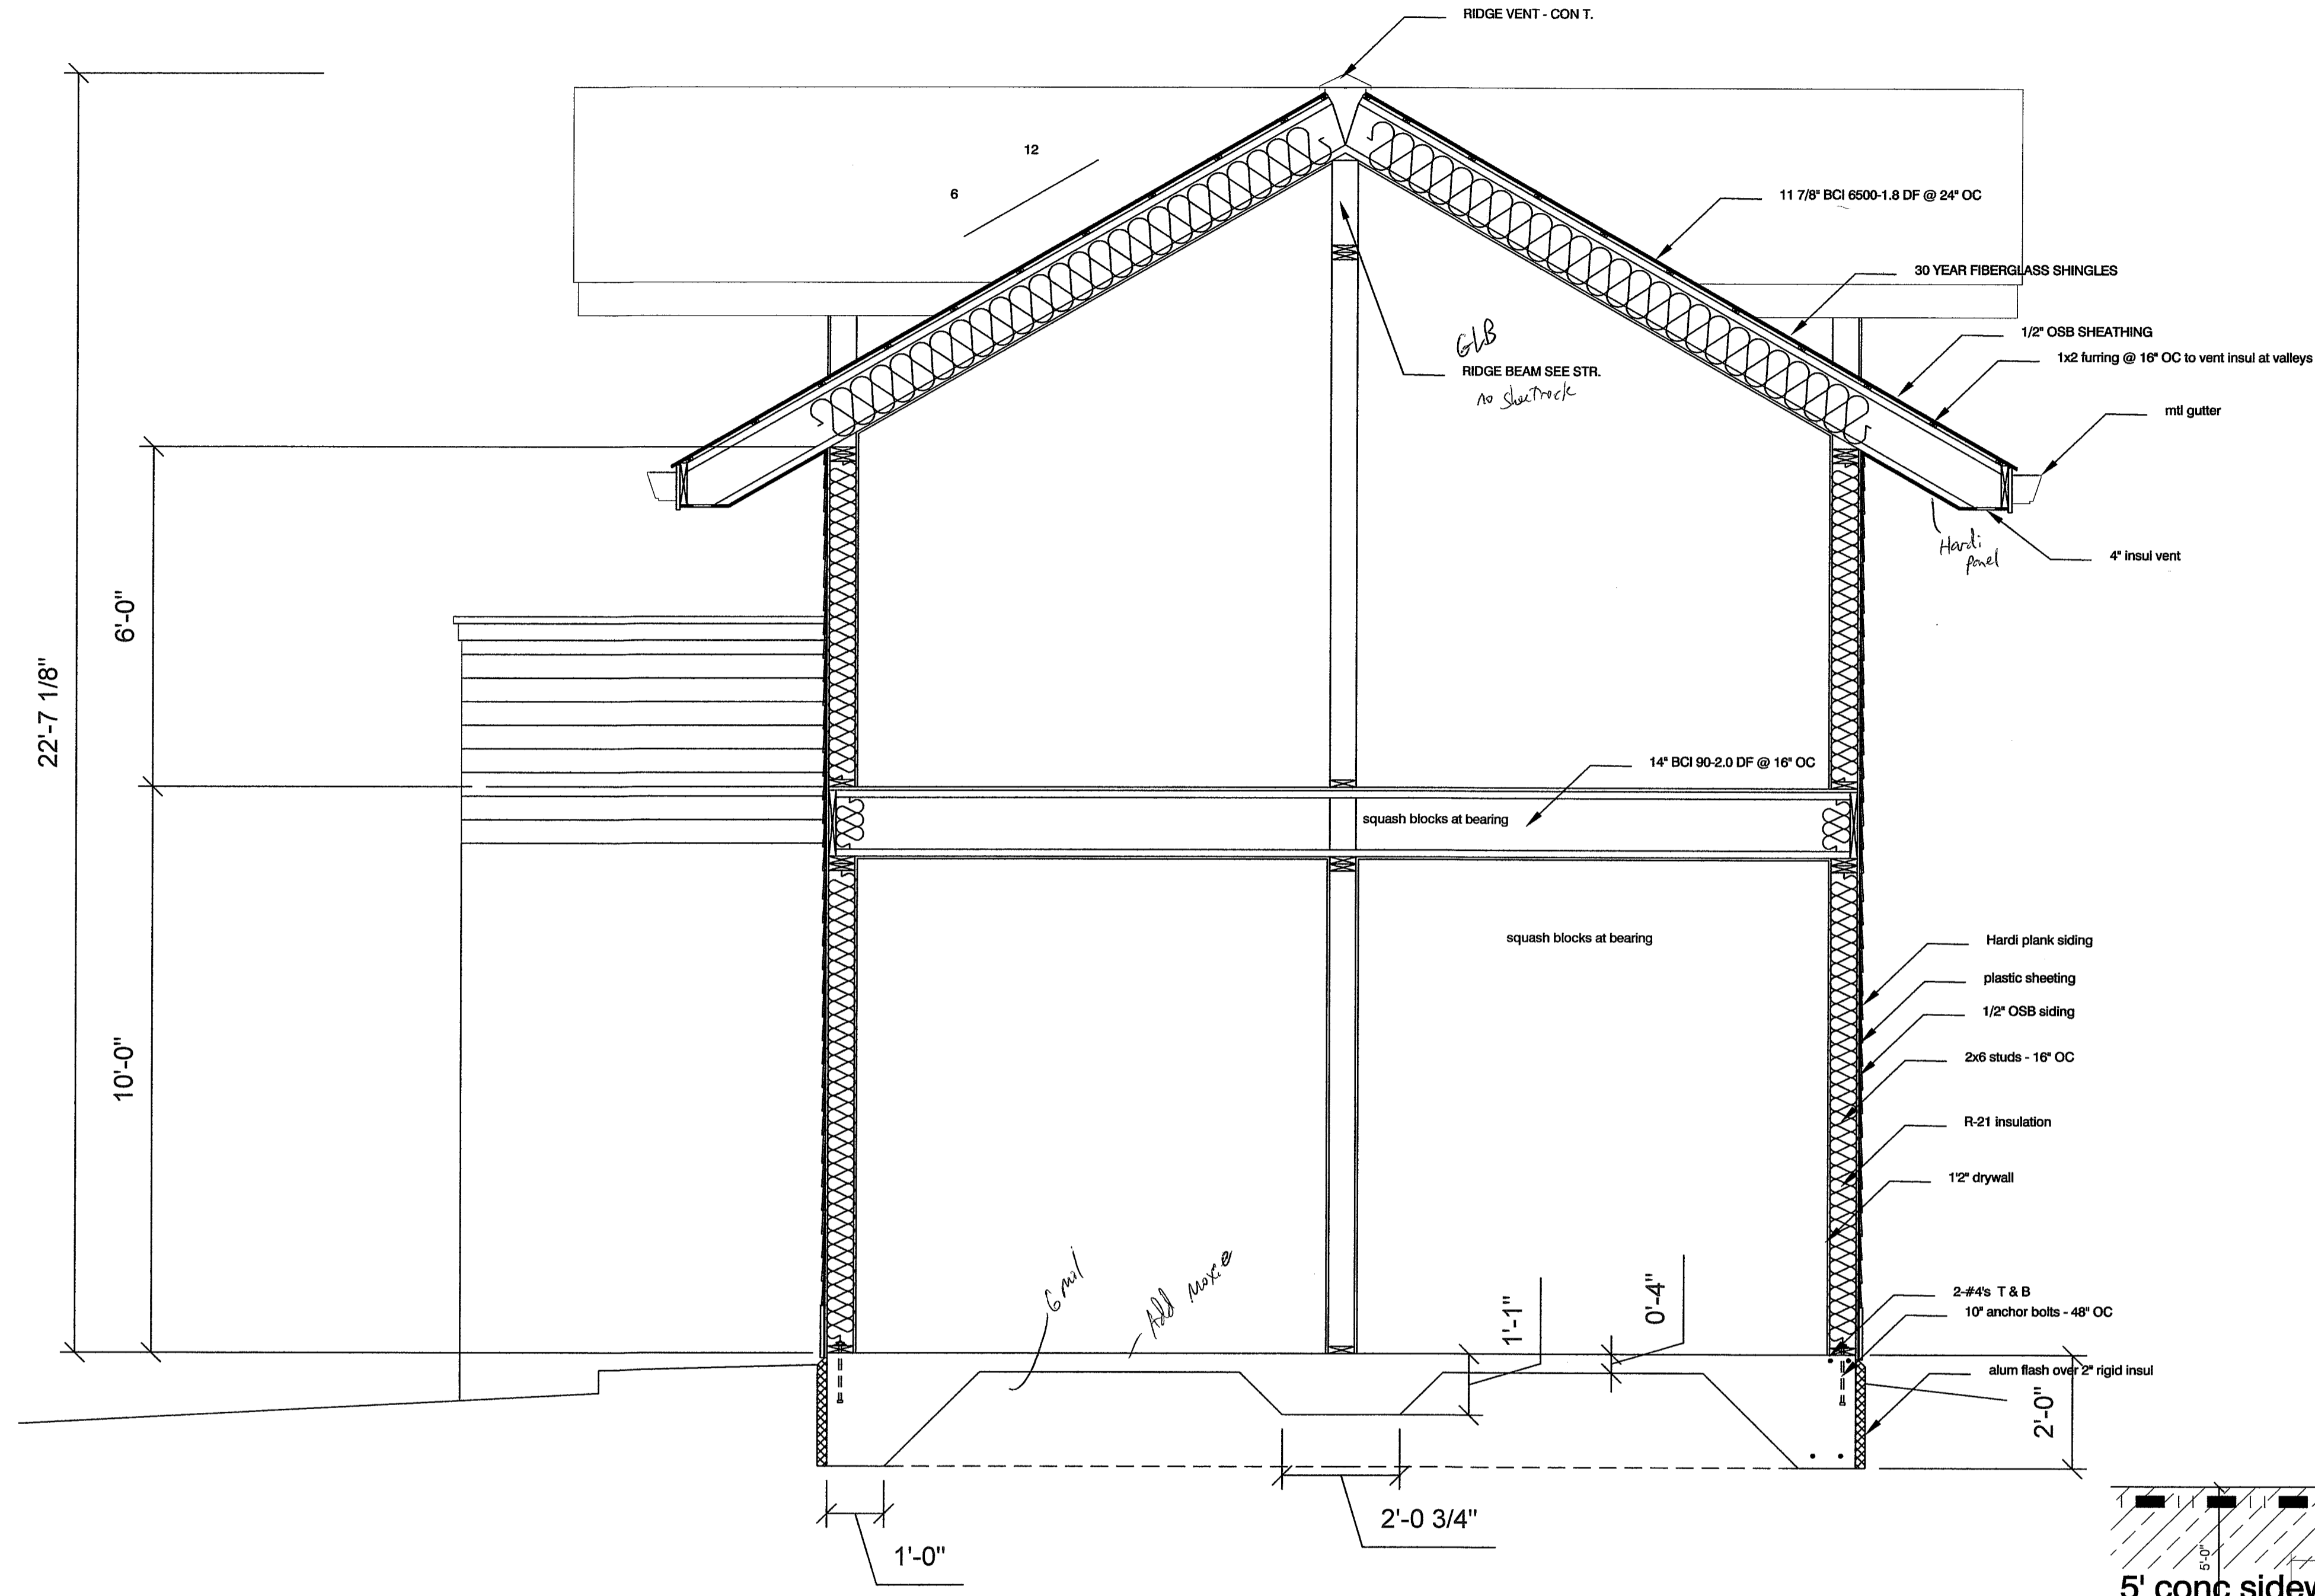


BUILDING SECTION

Scale 1/4"=1'-0"

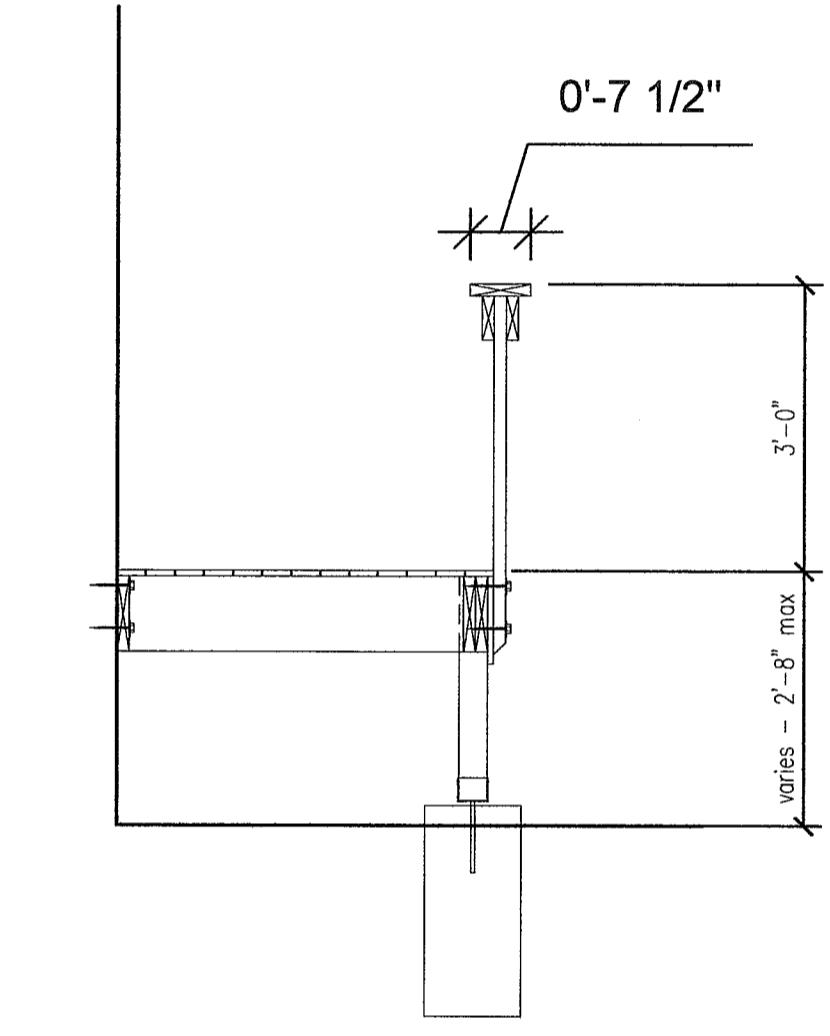

RAMP SECTION


Scale 1/2"=1'-0"

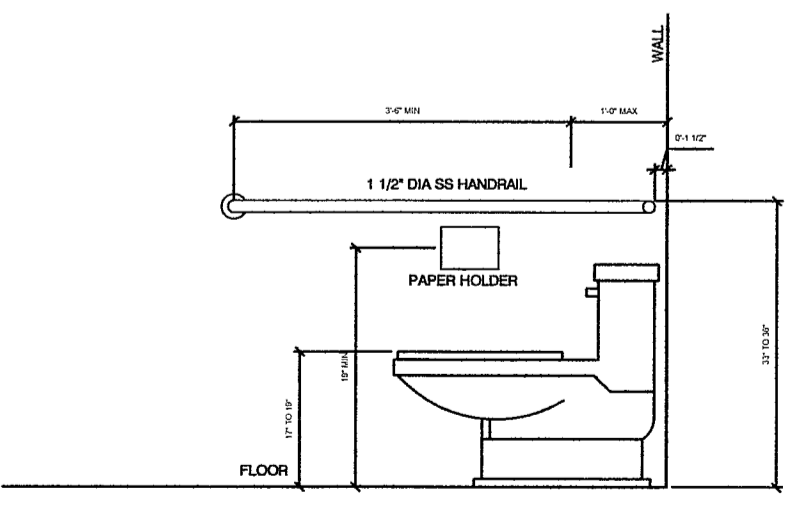


ADA BATHROOM DETAIL

RAMP PLAN


Scale 1/4"=1'-0"

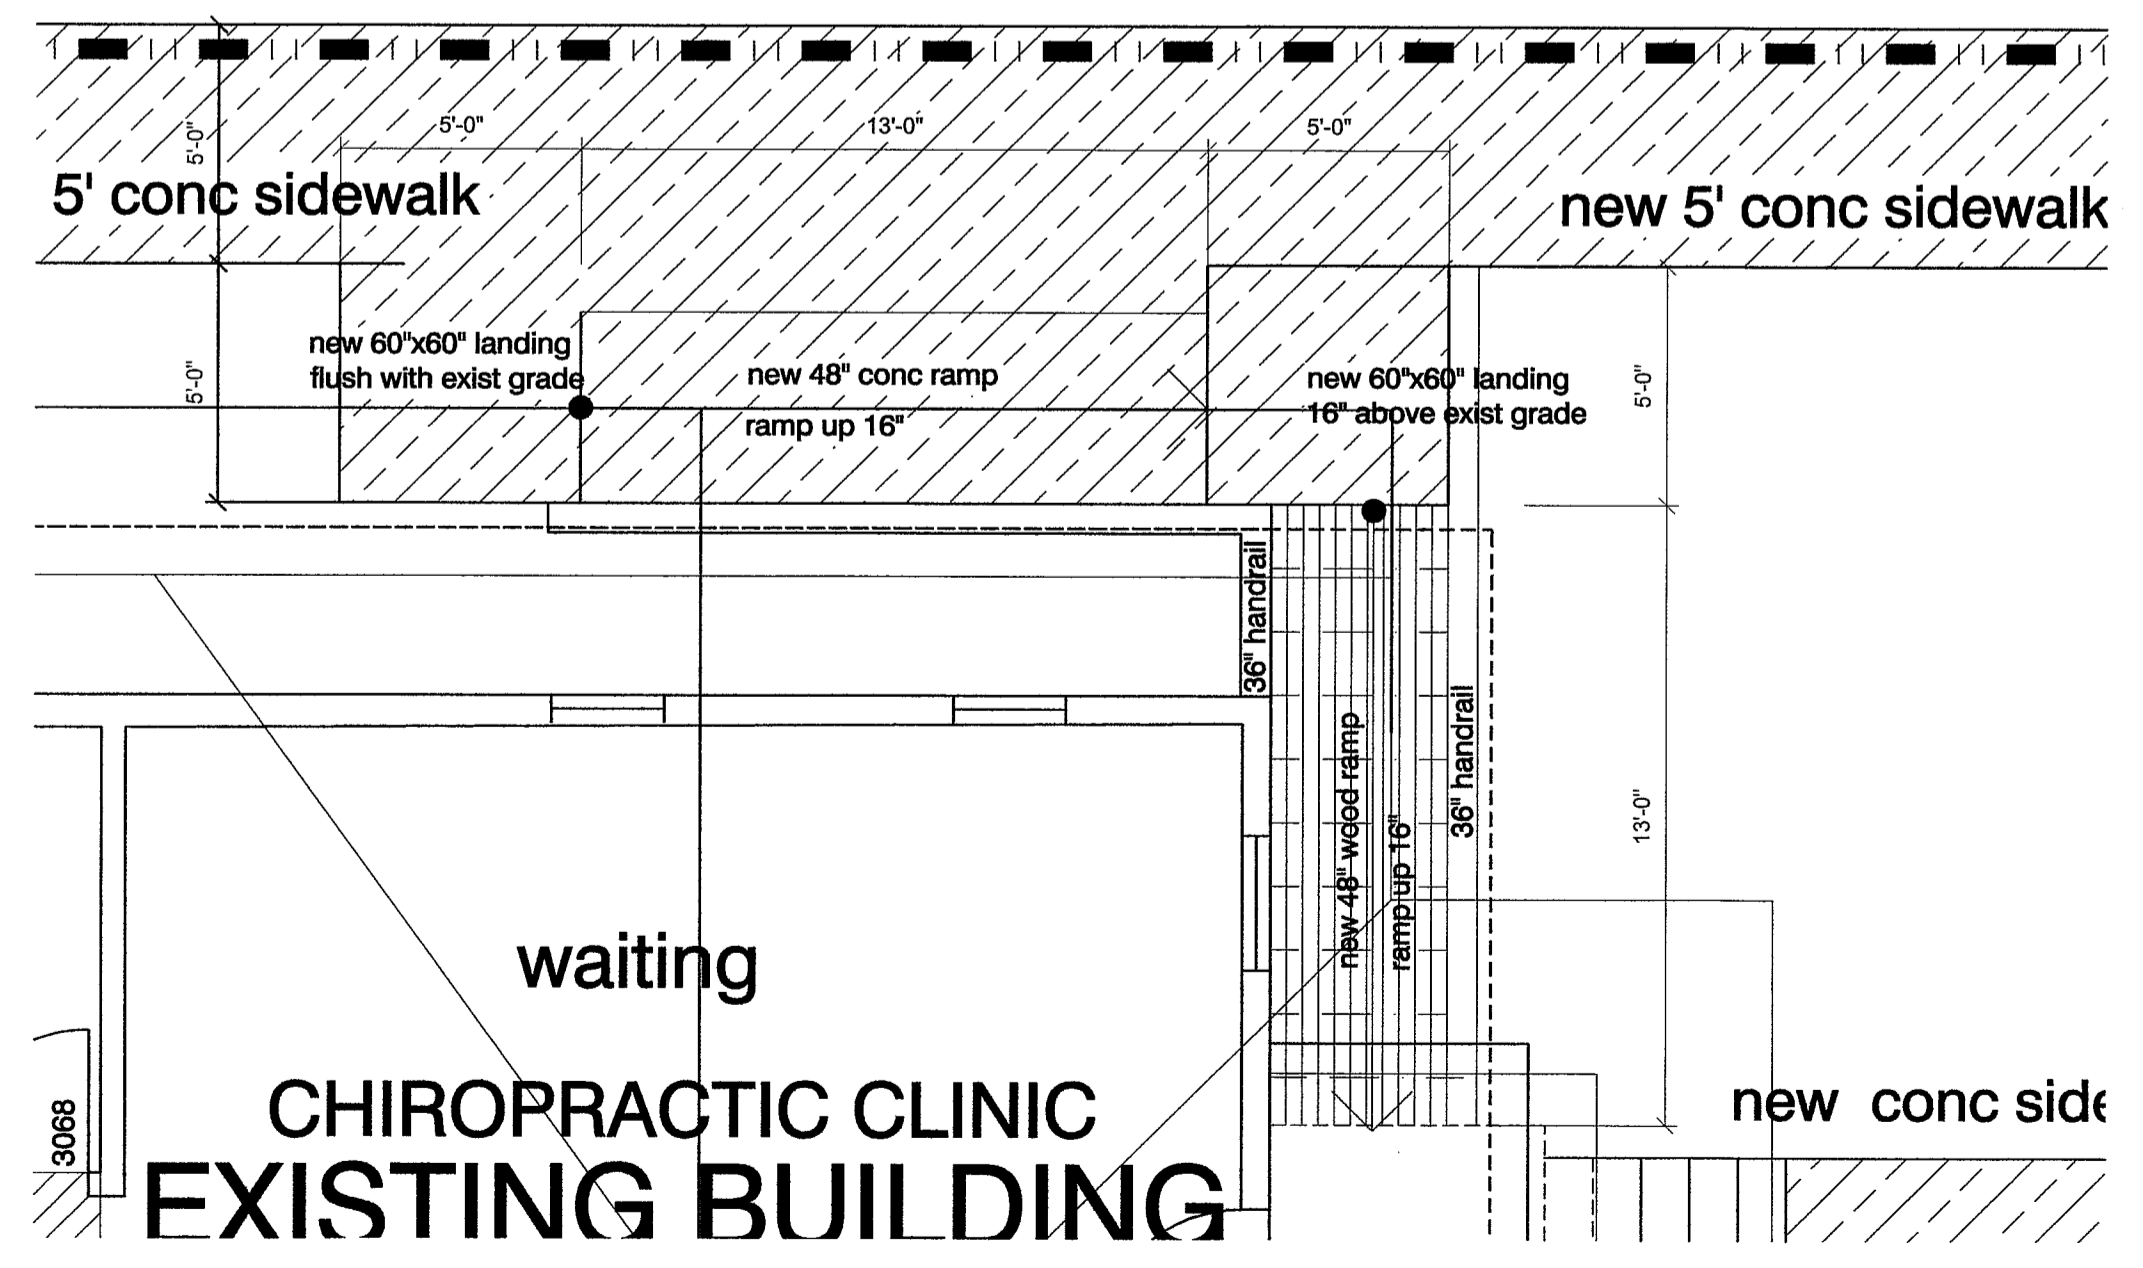

waiting
 CHIROPRACTIC CLINIC
 EXISTING BUILDING

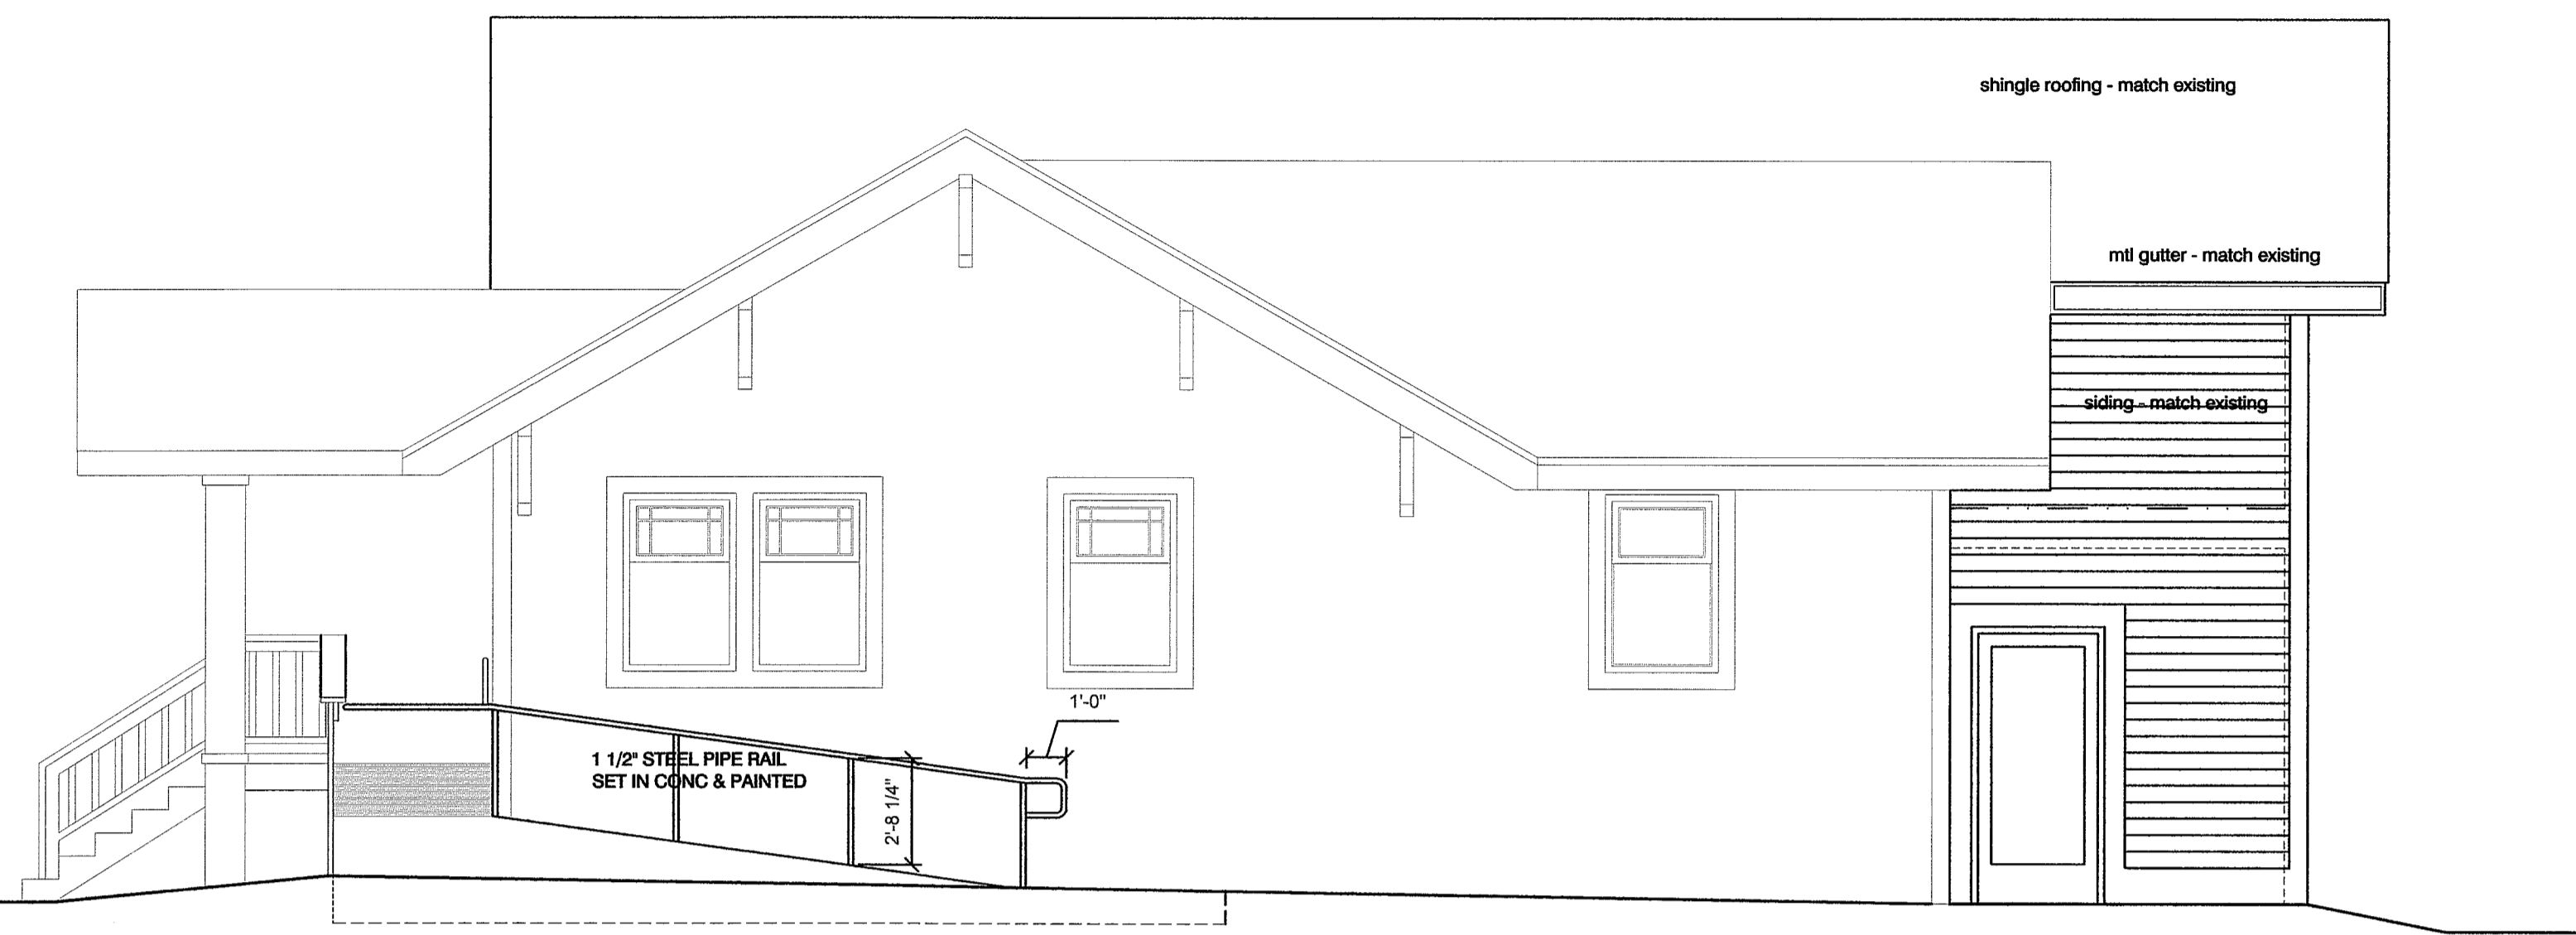

NORTH ELEVATION
Scale 1/4"=1'-0"

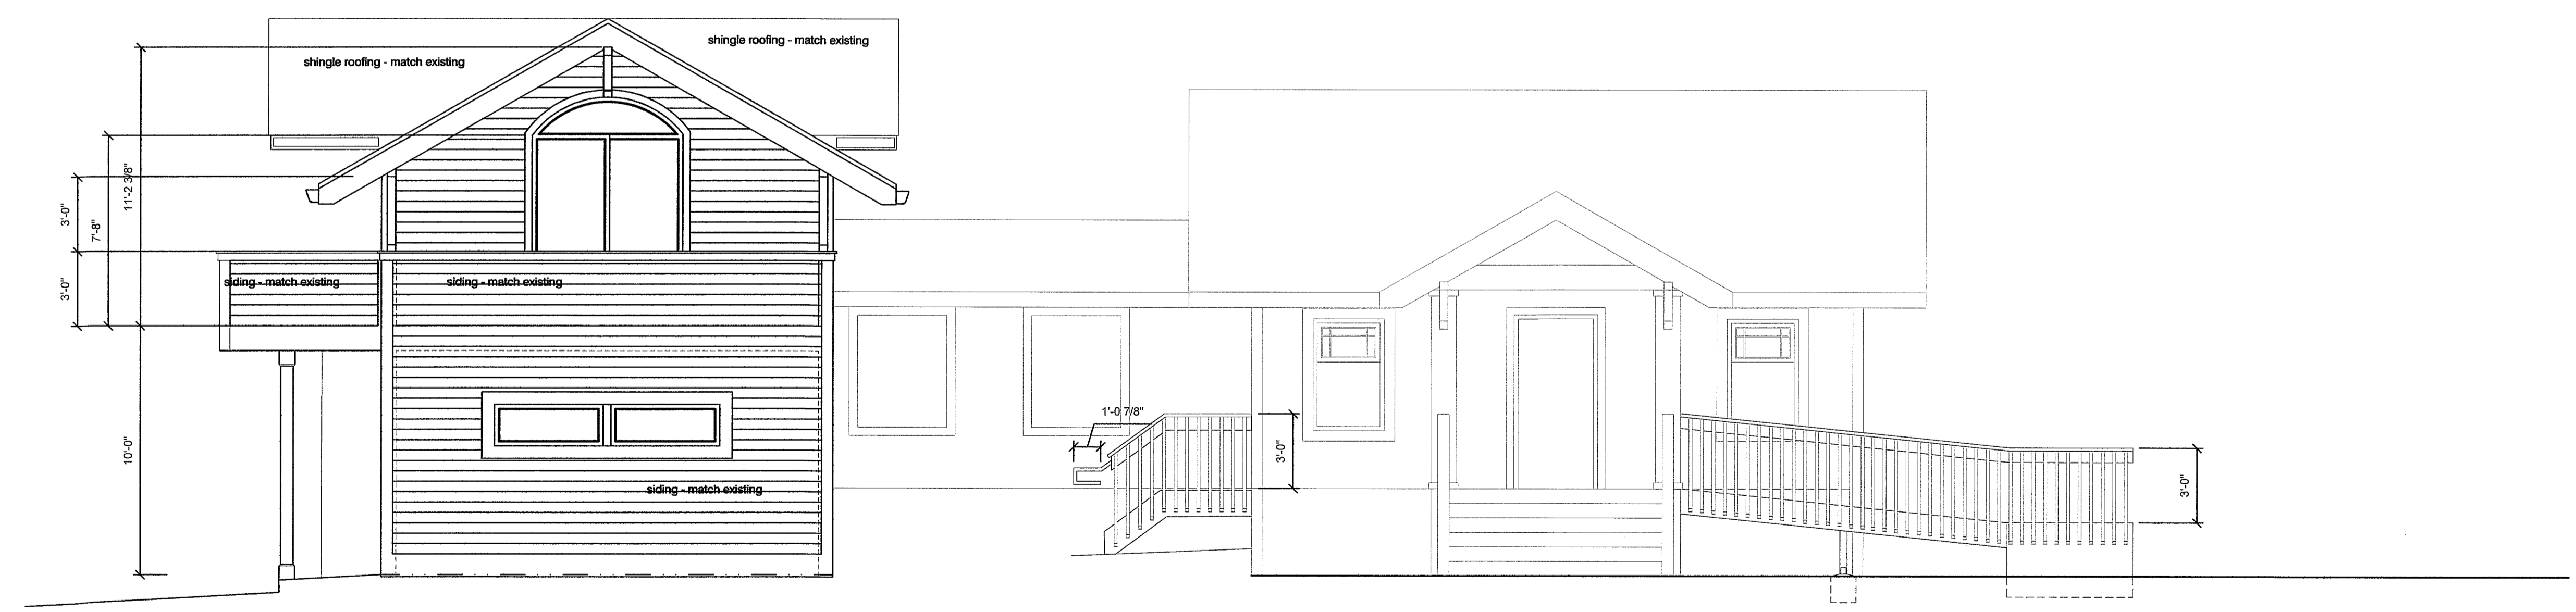

WEST ELEVATION
Scale 1/4"=1'-0"

DATE ISSUED

REVISION	DATE
2/25/10	


CLAYTON DESIGN INC.

1015 14th Street
Anacortes, Washington, 98221
(360) 293-4415

NEW ADDITION TO
CLINIC BUILDING


2702 R AVE

A-5

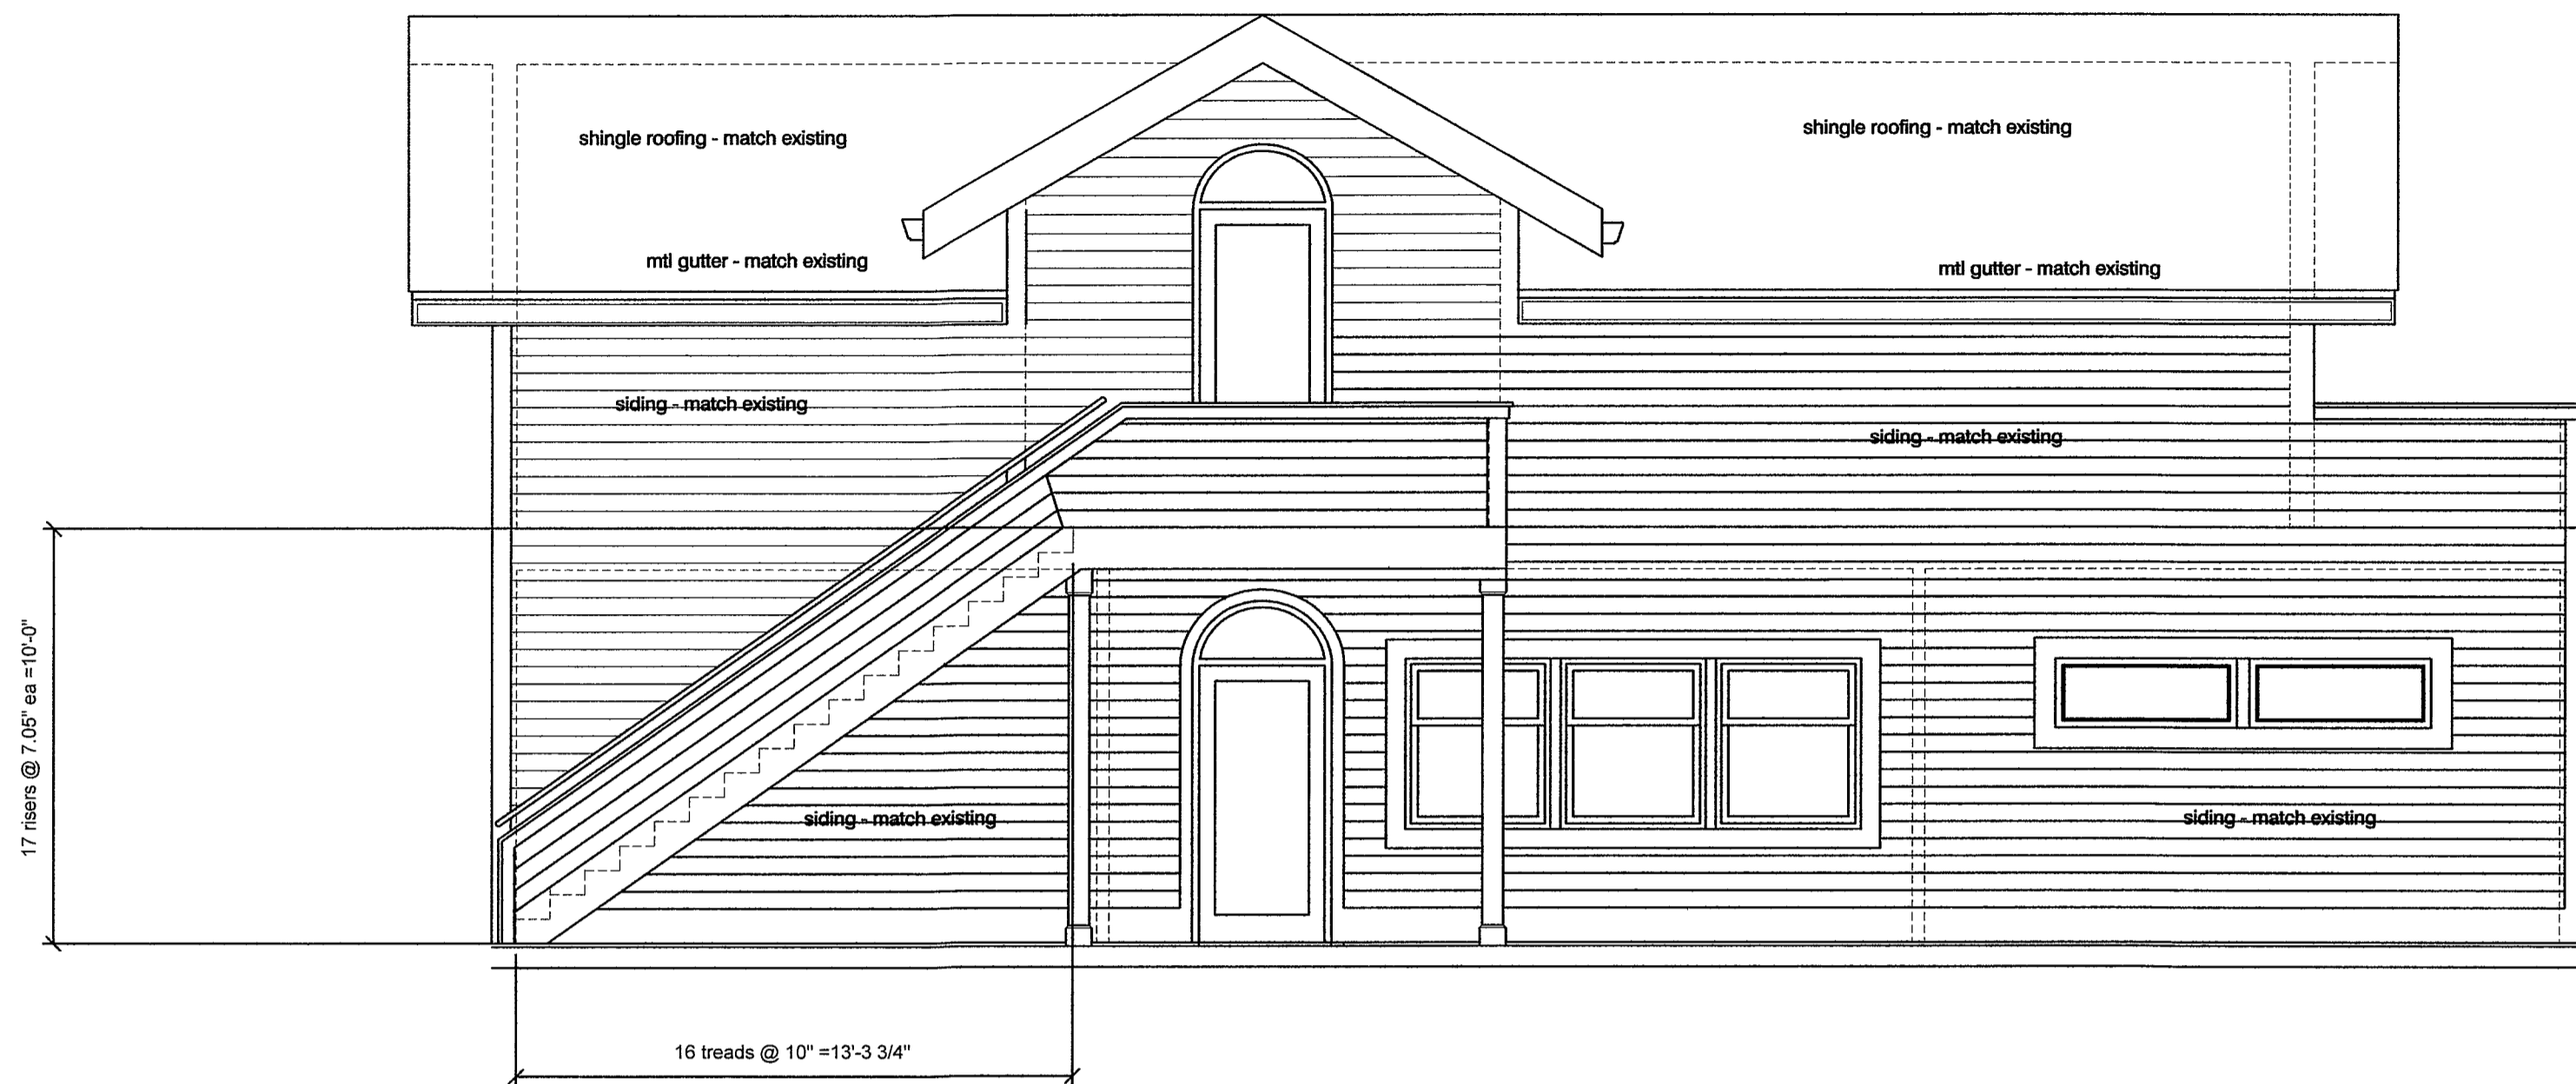


SOUTH ELEVATION

Scale 1/4"=1'-0"

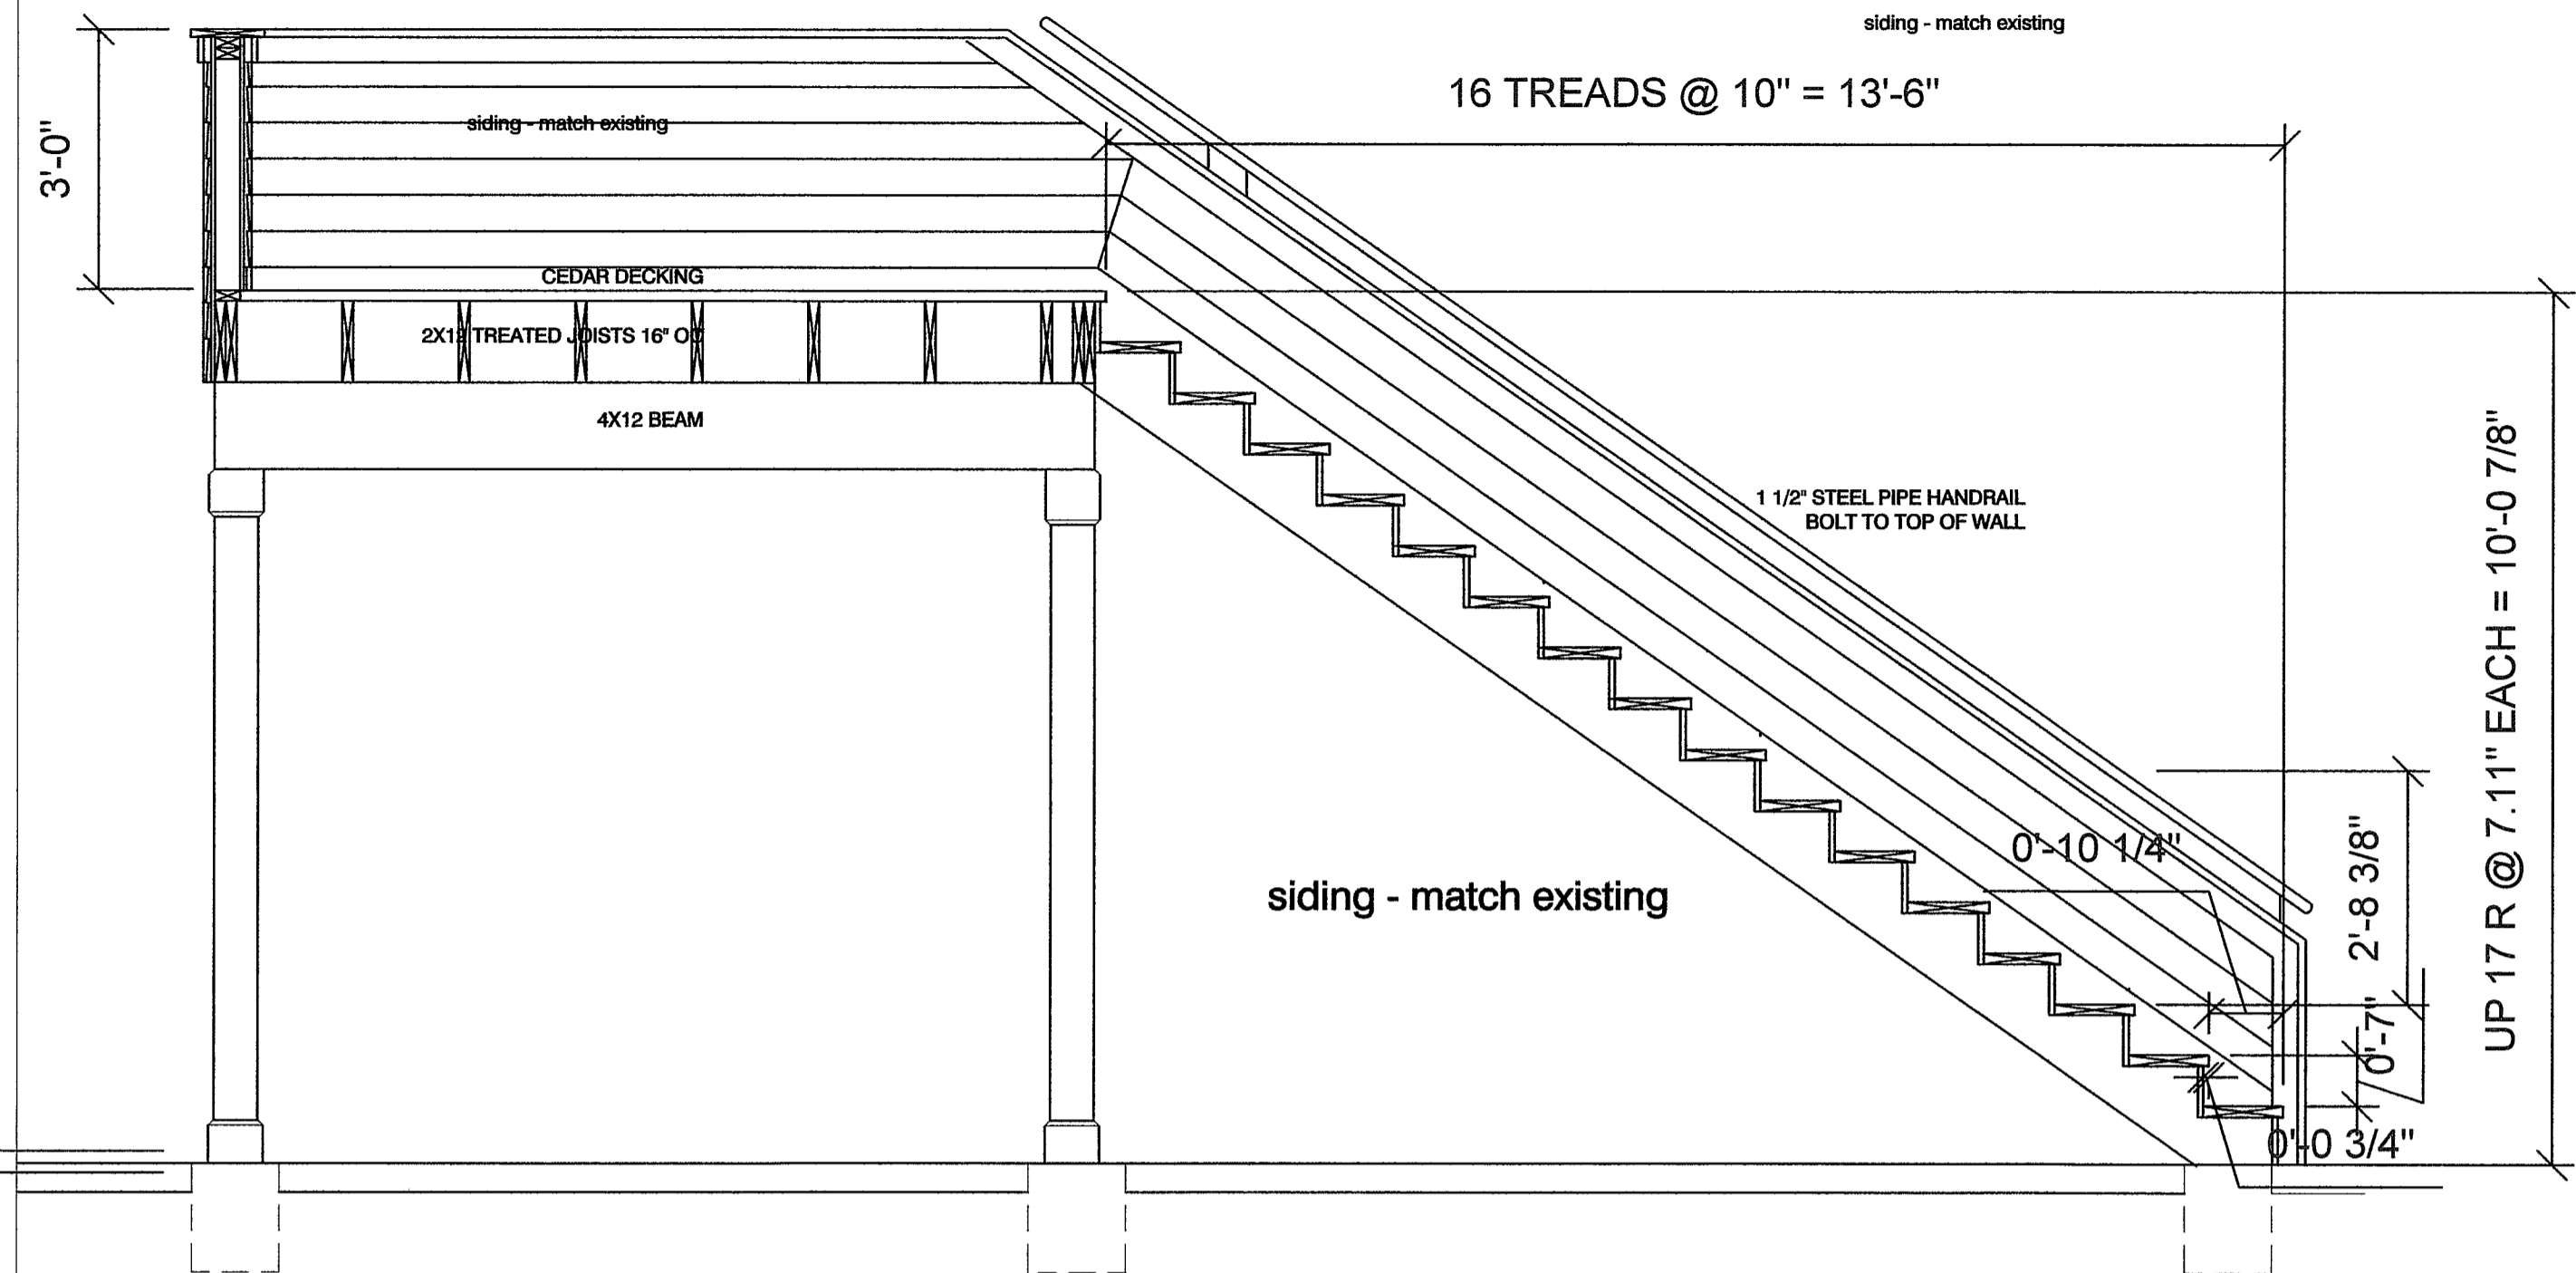

STAIR DETAIL

Scale 1/2"=1'-0"

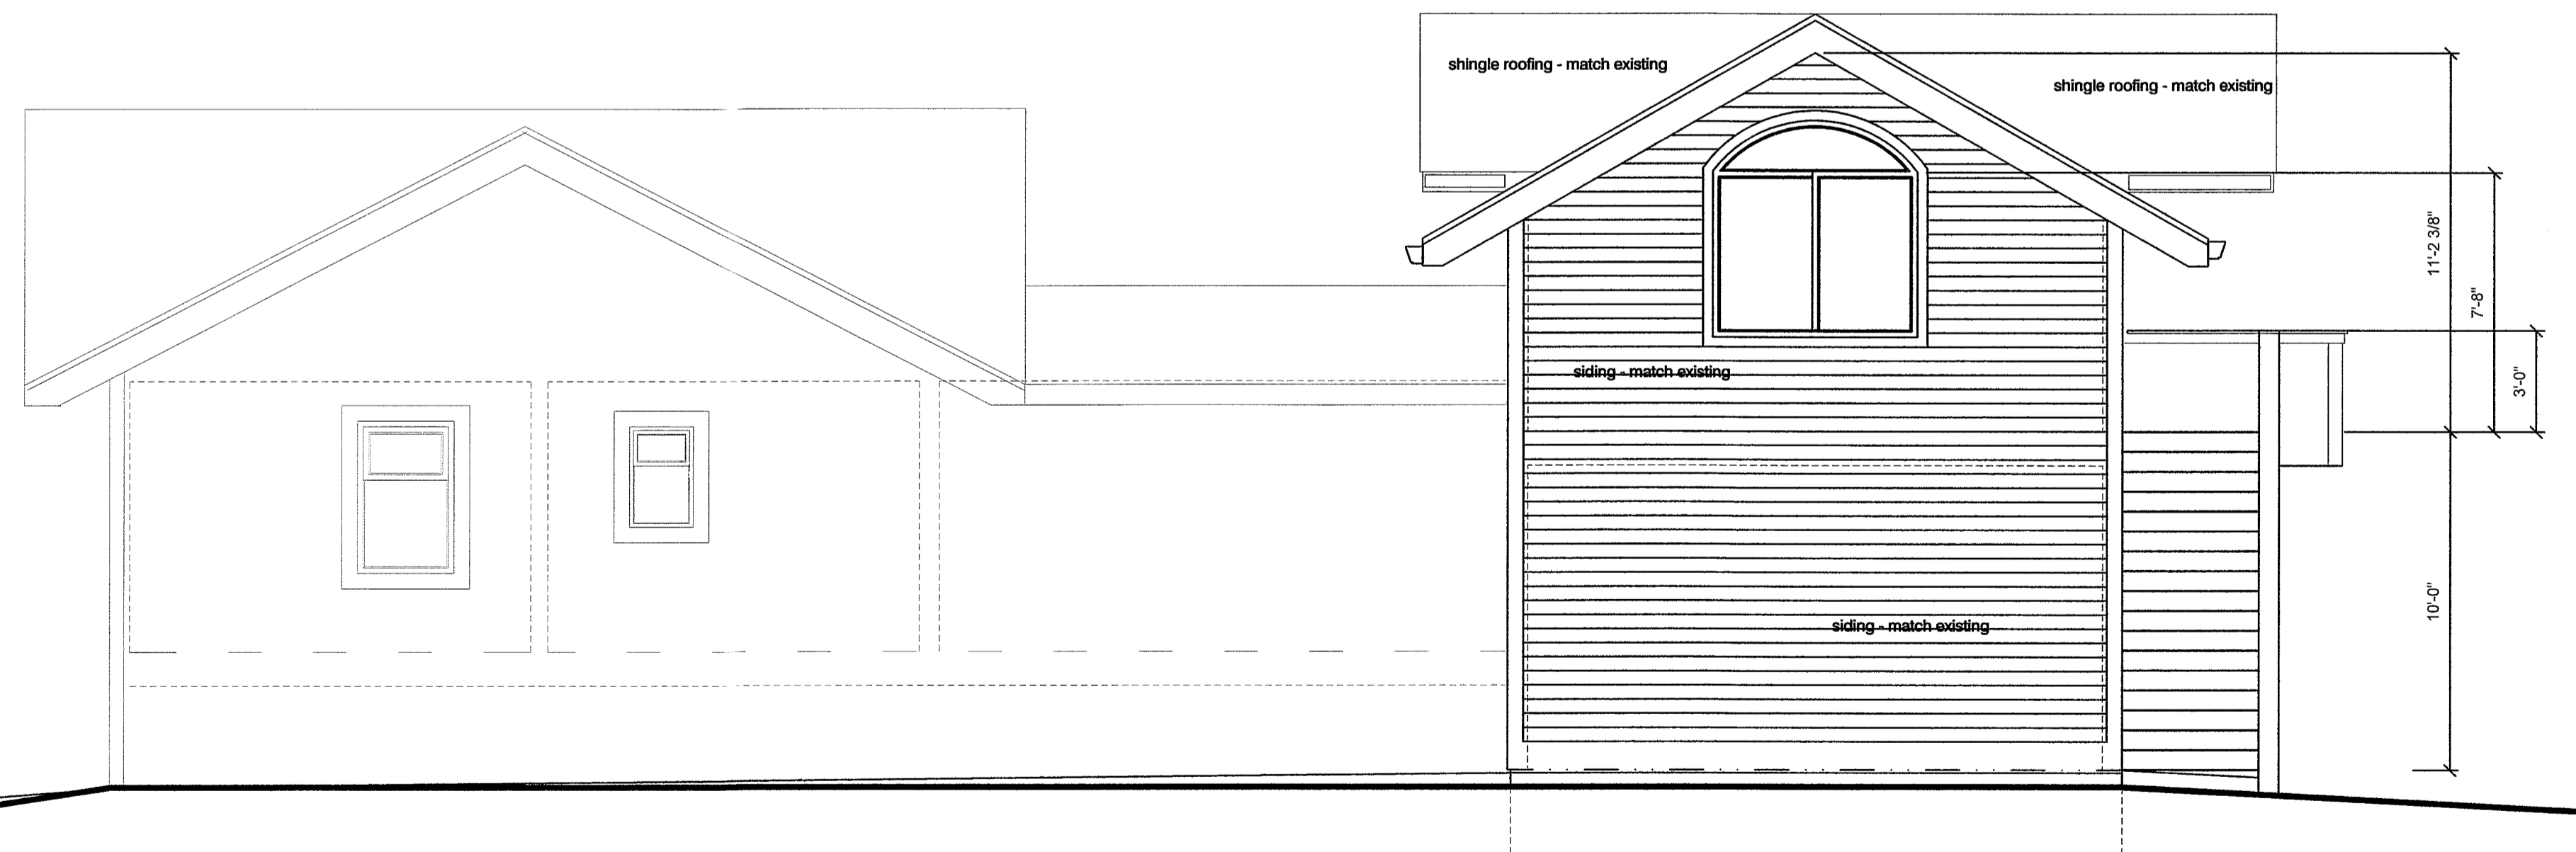

WEST ELEVATION

Scale 1/4"=1'-0"

DATE ISSUED

REVISION	DATE
2/25/10	

CLAYTON DESIGN INC.

1015 14th Street
Anacortes, Washington, 98221
(360) 293-4415

NEW ADDITION TO
CLINIC BUILDING

2702 R AVE

A-6