





PLANT SCHEDULE


BOTANICAL NAME	COMMON NAME	QTY	SIZE	COMMENTS
TREES				
Fraxinus a. 'Autumn Purple'	Autumn Purple Ash	6	2" cal.	B&B, FULL & MATCHING
Acer circinatum	Vine Maple	1	6"-7"	B&B, FULL, MATCHING, 3 STEMS MIN.
Acer rubrum 'Armstrong'	Red Columnar Maple	24	1.75" cal.	B&B, FULL & MATCHING
Pyrus c. 'Chanticlear'	Chanticlear Pear	2	1.75" cal.	B&B, FULL & MATCHING
Thuja plicata 'Hogan'	Hogan Cedar	7	8" ht	B&B, FULL & MATCHING
Thuja occ. 'Smaragd'	Emerald Green Arborvitae	28	5'-6"	B&B, FULL & MATCHING

SHRUBS

Euonymus alatus 'Compacta'	Dwarf Burning Bush	25	5 gal	FULL & COMPACT
Rhododendron Nova Zembla	Red-flowering Rhododendron	13	21"-24"	FULL & COMPACT
Hydrangea quercifolia	Oakleaf Hydrangea	14	5 gal	FULL & COMPACT
Azalea Sherwood Orchid'	Azalea	42	2 gal	FULL & COMPACT
Phoridium tenax 'Tiny Tim'	New Zealand Flax	6	5 gal	FULL & COMPACT
Spiraea bum. 'Goldmound'	Goldmound Spiraea	31	3 gal	FULL & COMPACT
Berberis t. 'Royal Burgandy'	Red Berberis	6	2 gal	FULL & COMPACT
Viburnum davidii	David's Viburnum	24	2 gal	FULL & COMPACT
Choysya ternata	Mexican Orange	16	5 gal	FULL & COMPACT
Mynca californica	Pacific Wax Myrtle	8	5 gal.	FULL & COMPACT
Cornus stolonifera	Redwing Dogwood	14	5 gal.	FULL & COMPACT
Vaccinium oxatum	Evergreen Huckleberry	16	2 gal.	FULL & COMPACT
Pinus laurocerasus 'Nana'	Dwarf English Laurel	30	21"-24"	FULL, COMPACT, PLANT 24" O.C., HEDGE


GROUNDCOVERS

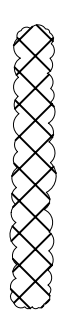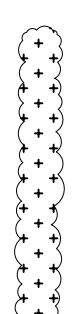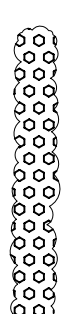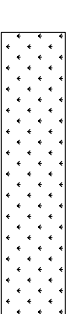	Cotoneaster dammeri	Bearberry Cotoneaster	122	1 gal.	FULL, COMPACT, PLANT 30" on-center
	Euonymus f. 'Emerald Gaiety'	Emerald Gaiety Euonymus	72	1 gal.	FULL, COMPACT, PLANT 30" on-center
	Gaultheria shallon	Saial	52	1 gal.	FULL, COMPACT, PLANT 30" on-center
	Lawn				

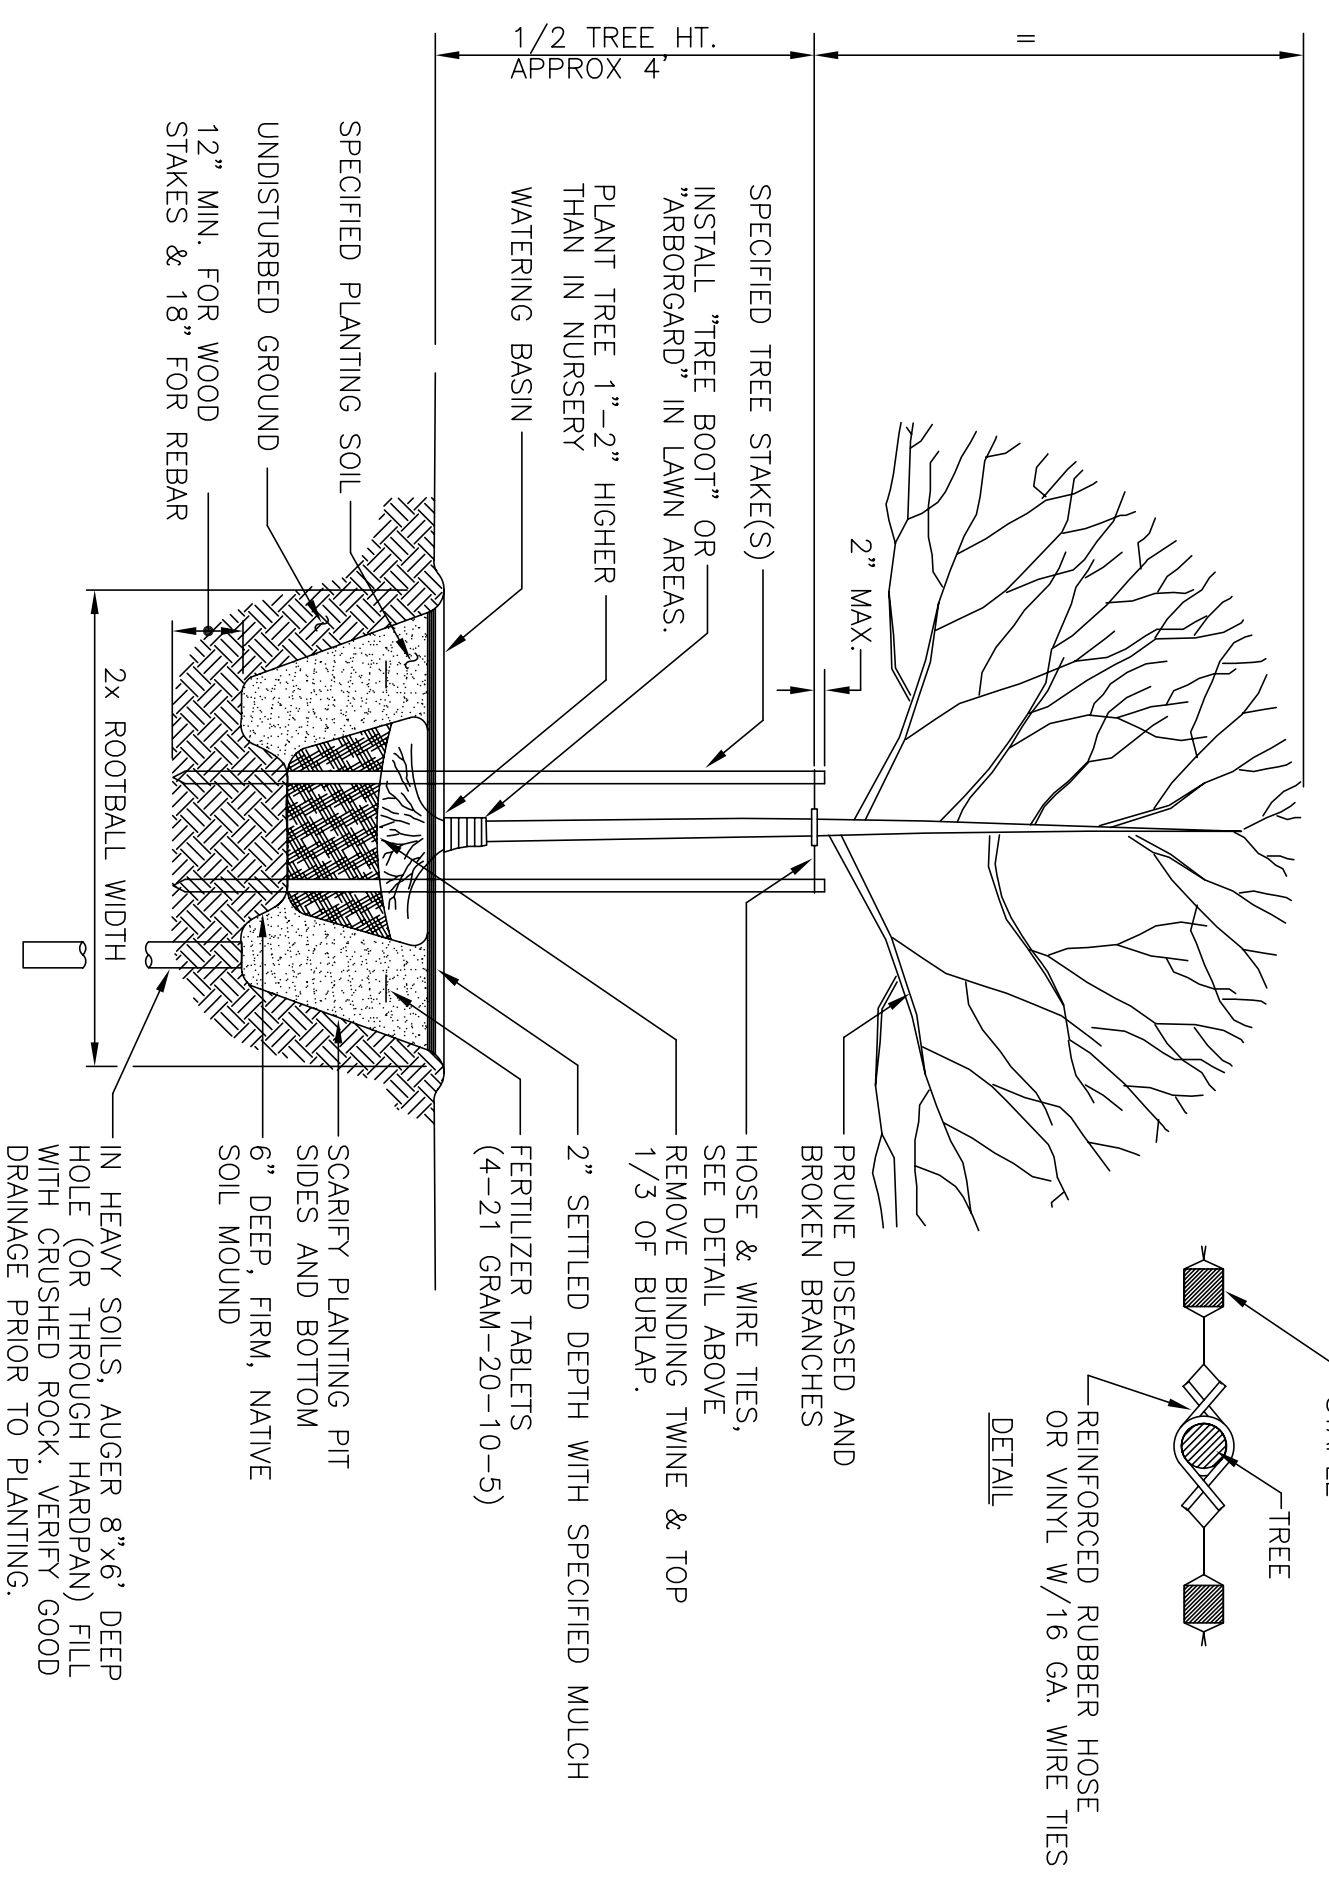


TREE PLANTING & STAKING DETAIL

NOT TO SCALE

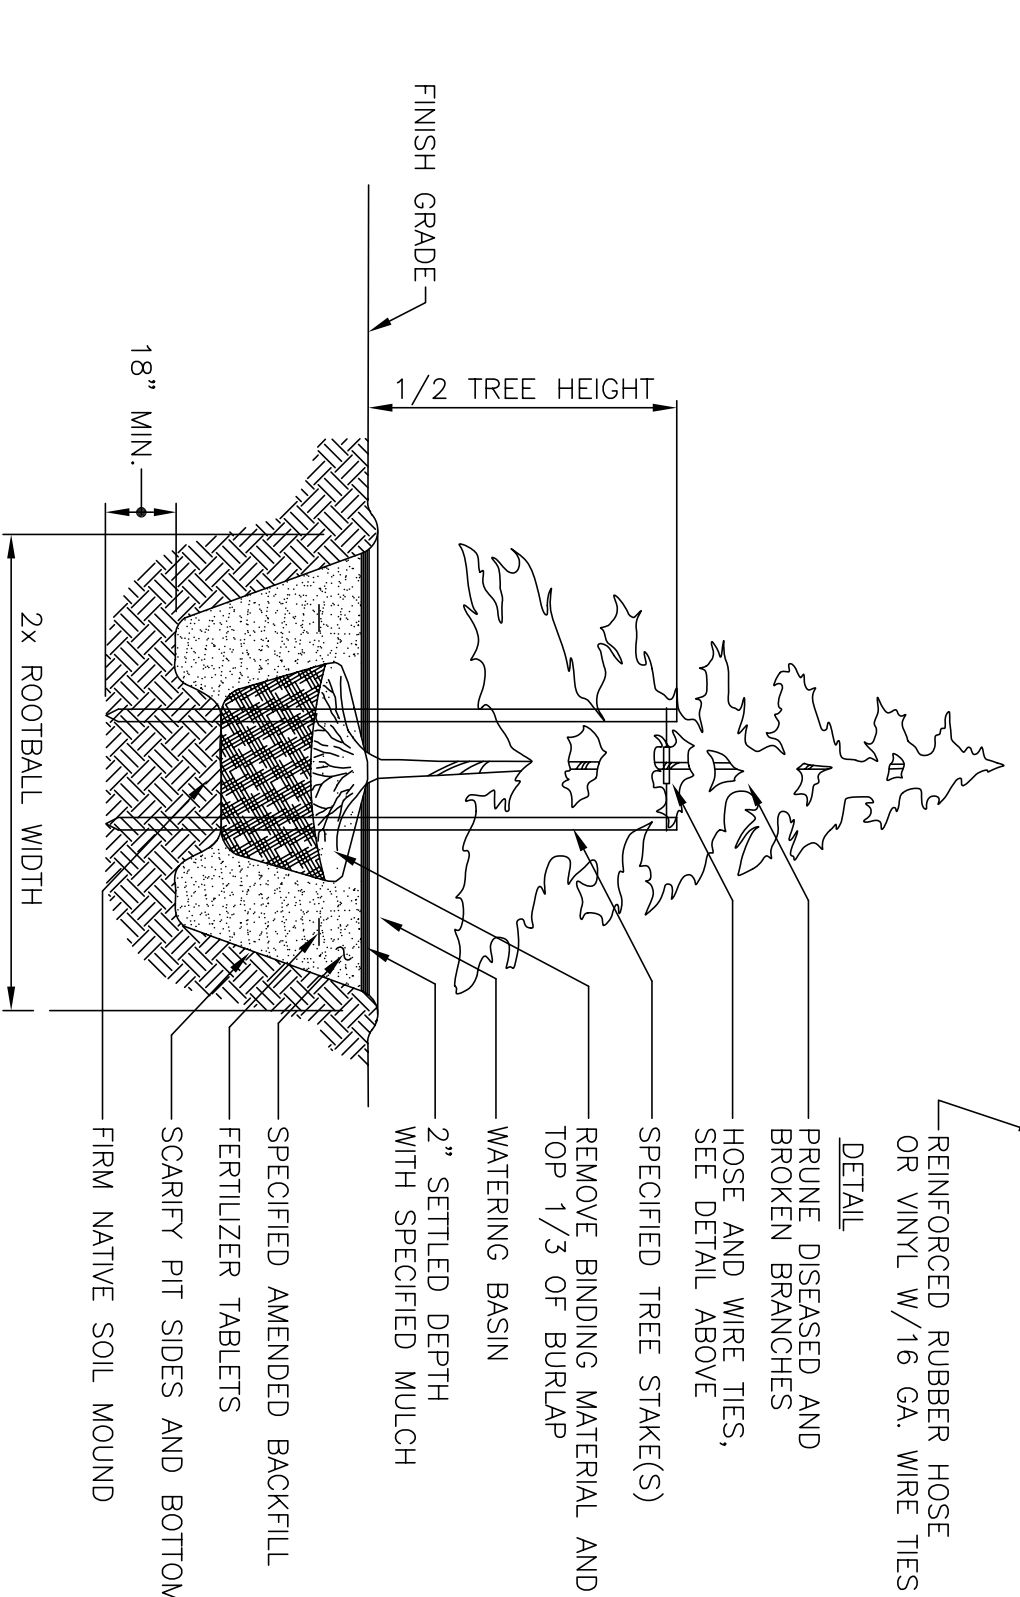

CONIFEROUS TREE PLANTING AND STAKING DETAIL

NOT TO SCALE

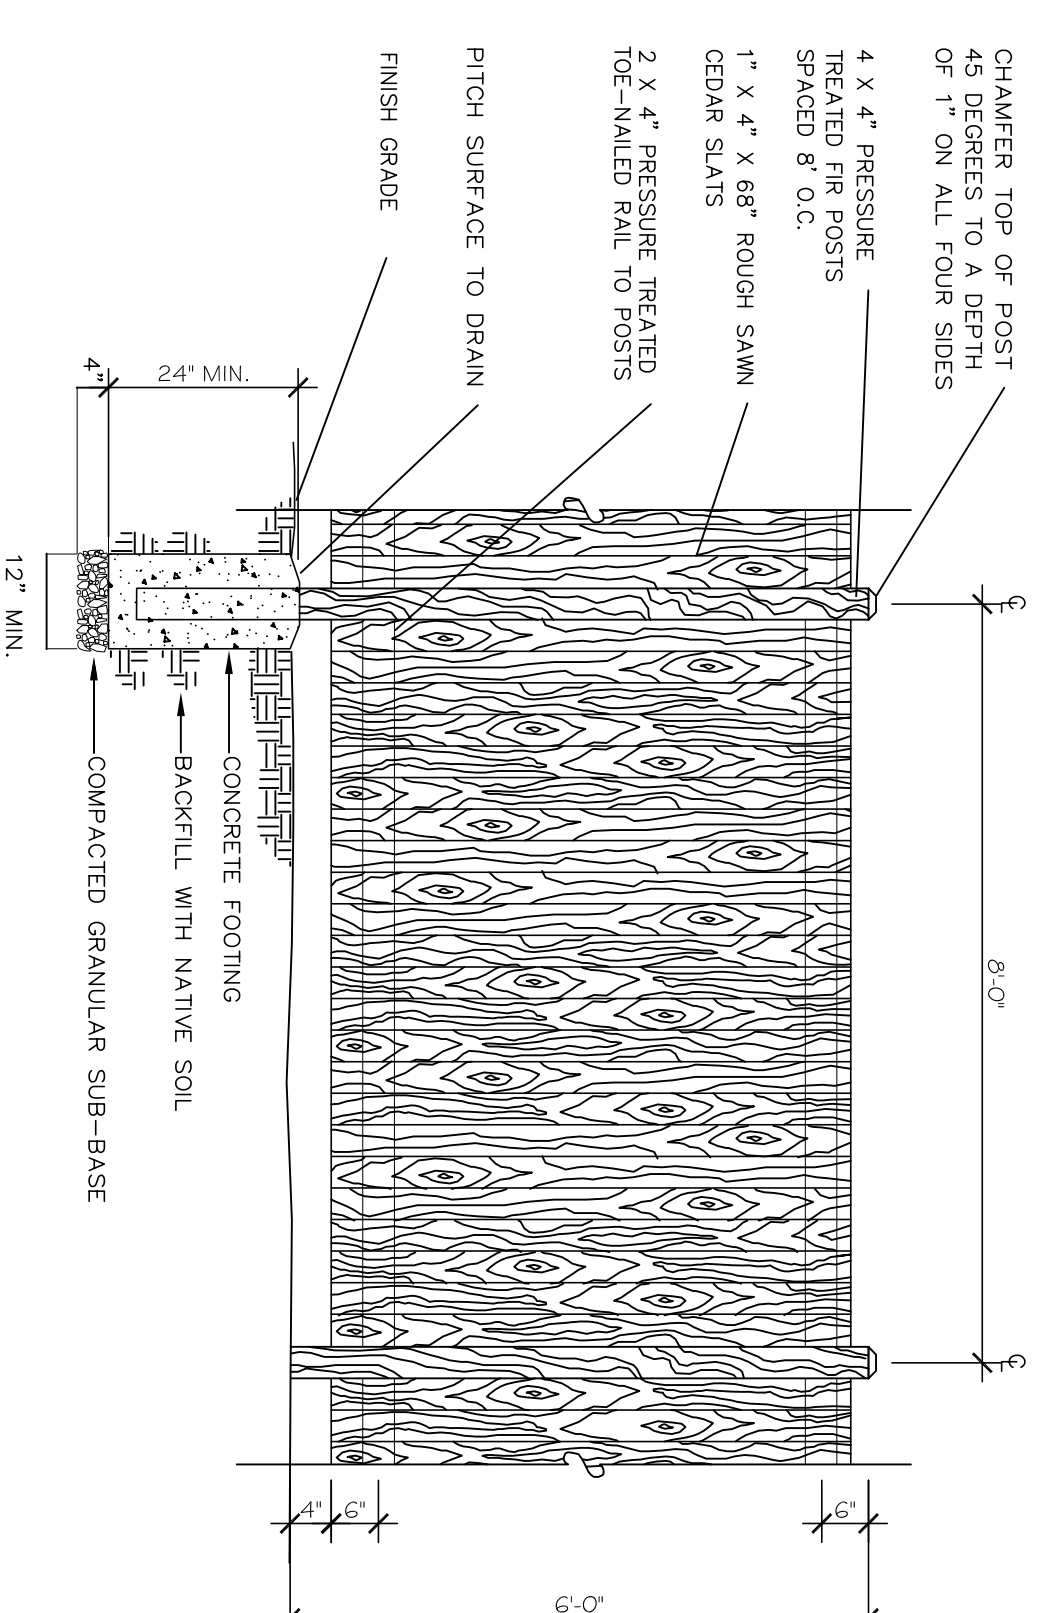


CEDAR FENCE DETAIL

NOT TO SCALE

LANDSCAPE NOTES

- CONTRACTOR SHALL BE RESPONSIBLE FOR FAMILIARIZING THEMSELVES WITH ALL OTHER SITE IMPROVEMENTS AND CONDITIONS PRIOR TO STARTING LANDSCAPE WORK.
- CONTRACTOR SHALL USE CAUTION WHILE EXCAVATING ANY UTILITIES ENCOUNTERED. CONTRACTOR IS TO PROMPTLY ADVISE OWNER OF ANY DISTURBED UTILITIES. (LOCATION SERVICE PHONE: 1-800-424-5555)
- CONTRACTOR SHALL MAINTAIN AND WATER ALL PLANT MATERIAL FOR 1 YEAR OR UNTIL FINAL INSPECTION AND ACCEPTANCE BY OWNER.
- CONTRACTOR SHALL BE RESPONSIBLE FOR COMPUTING SPECIFIC QUANTITIES OF GROUND COVERS AND PLANT MATERIALS UTILIZING ON-CENTER SPACING FOR PLANTS AS STATED ON THE LANDSCAPE PLAN AND MINIMUM PLANTING DISTANCES AS SPECIFIED BELOW IN THESE NOTES.
- GROUND COVERS SHALL BE PLANTED IN AN EQUILATERAL TRIANGULAR SPACING PATTERN AT THE ON-CENTER DISTANCES SHOWN ON THE PLAN OR IN THE PLANT SCHEDULE, WHERE GROUND COVER ADJUTS CURBING, SIDEWALKS, SIGNS OR PILES. MINIMUM SPACING SHALL BE 24" FROM CENTER OF TREES AND SHRUBS.
- CONTRACTOR SHALL BE RESPONSIBLE FOR PROVIDING THE QUANTITIES OF PLANTS THAT ARE REPRESENTED BY SYMBOLS ON THE DRAWINGS.
- SUBGRADE IS TO BE WITHIN 1/10TH OF ONE FOOT AS PROVIDED BY OTHERS. ALL PLANTING AREAS TO BE CLEARED OF ALL CONSTRUCTION MATERIAL AND ROCKS AND STOCKS LARGER THAN 2" IN DIAMETER.
- NEW BED AND LAWN AREAS AS SHOWN ON THE PLANS, SHALL RECEIVE A MINIMUM OF 2" DEPTH "3-WAY" TOPSOIL, THEN ROTOTILLED TO A DEPTH OF 6". THEN AN ADDITIONAL 4" MINIMUM OF TOPSOIL IN ALL NEW BED AREAS AND 2" IN LAWN AREAS.
- ALL BEDS TO RECEIVE A MINIMUM OF 3" FINE FIR BARK.
- ALL PLANT MATERIAL SHALL BE FERTILIZED WITH AGRO TRANSPANT FERTILIZER 4-2-2 PER MANUFACTURER'S RECOMMENDATIONS.
- ALL PLANT MATERIAL SHALL CONFORM TO AAN STANDARDS FOR NURSERY STOCK, LATEST EDITION. ANY REPLACEMENTS MADE AT ONCE.
- GENERAL: ALL PLANT MATERIALS FURNISHED SHALL BE HEALTHY REPRESENTATIVES, TYPICAL OF THEIR SPECIES OF VARIETY AND SHALL HAVE A NORMAL HABIT OF GROWTH. THEY SHALL BE FULL, WELL-BRANCHED, WELL-PROPORTIONED, AND HAVE A VIGOROUS, WELL-DEVELOPED ROOT SYSTEM. ALL PLANTS SHALL BE HARDY UNDER CLIMATIC CONDITIONS SIMILAR TO THOSE IN THE LOCALITY OF THE PROJECT.
- TREES, SHRUBS, AND GROUNDCOVERS: QUANTITIES, SPECIES, AND VARIETIES, SIZES AND CONDITIONS AS SHOWN ON THE PLANTING PLAN. PLANTS TO BE HEALTHY, VIGOROUS, WELL-FOLIATED WHEN IN LEAF. FREE OF DISEASE, INJURY, INSECTS, DECA, HARMFUL DEFENSE, AND ALL WEEDS AND SUBSTITUTIONS SHALL BE MADE WITHOUT WRITTEN APPROVAL FROM LANDSCAPE ARCHITECT OR OWNER.
- CONTRACTOR TO PROVIDE A ONE-YEAR WARRANTY ON ALL INSTALLED PLANT MATERIAL.

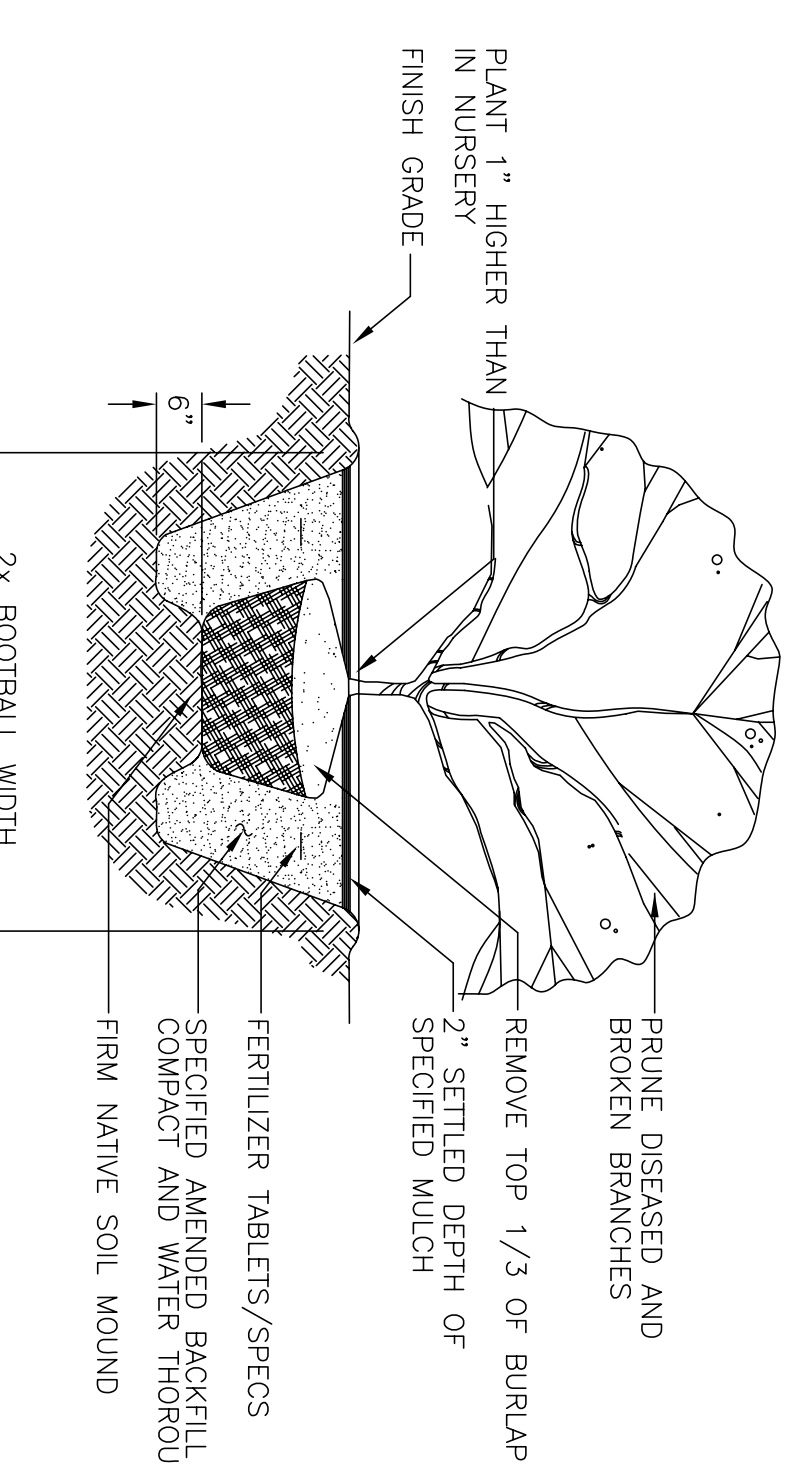


SHRUB PLANTING DETAIL

NOT TO SCALE

GJMC APARTMENTS

LANDSCAPE NOTES AND DETAILS

DATE: NOVEMBER 2008
 SCALE: AS SHOWN
 DRAWN BY: BCL
 JOB: 48-08
 SHEET: LA-2
 OF 4 SHEETS

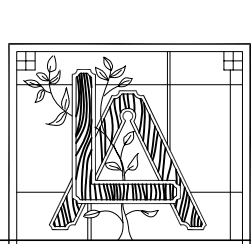

Lane & Associates
 Landscape Architecture

17226 NE 134TH PLACE REDMOND WA 98052 (425) 885-2319

STATE OF WASHINGTON REGISTERED LANDSCAPE ARCHITECT
 BRUCE CAMERON LANE
 CERTIFICATE NO. 375

Revisions By