


PROPOSED CROSS SECTION A-A
SCALE: 1" = 10'-0"

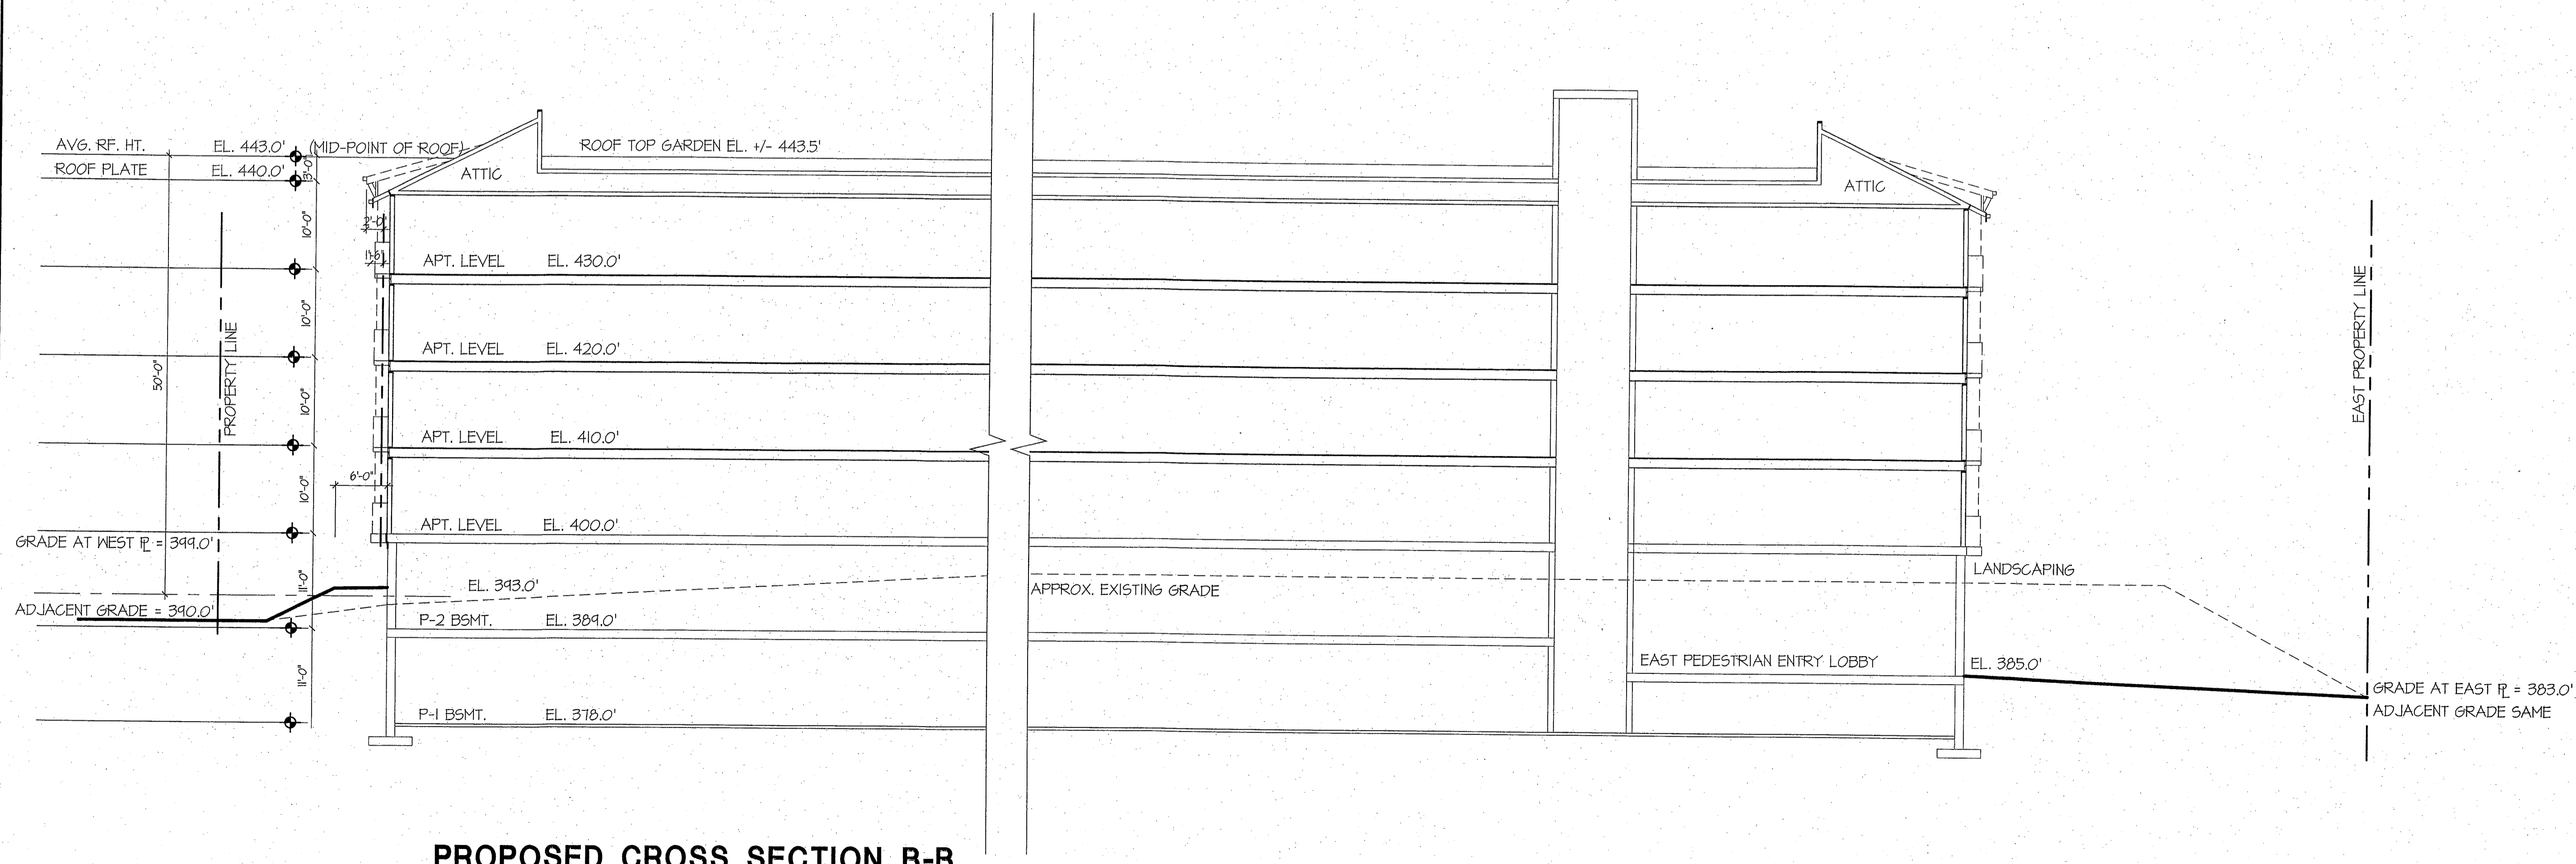

PROPOSED CROSS SECTION B-B
SCALE: 1" = 10'-0"

52nd AVE APARTMENTS
FOR MLT - LLC
21216 52nd AVE WEST
MOUNTLAKE TERRACE, WA
SITE DEVELOPMENT PLAN SUBMITTAL

NO.	DATE	DESCRIPTION
1	11/6/08	REVISED PER CITY COMMENTS

REVISIONS:
SHEET CONTENTS:
**PROPOSED
CROSS SECTION**