


FRONT ELEVATION

Bldg # 6

LOTS 113, 93, 94

BRIGGS VILLAGE

HARVEST TOWNHOMES

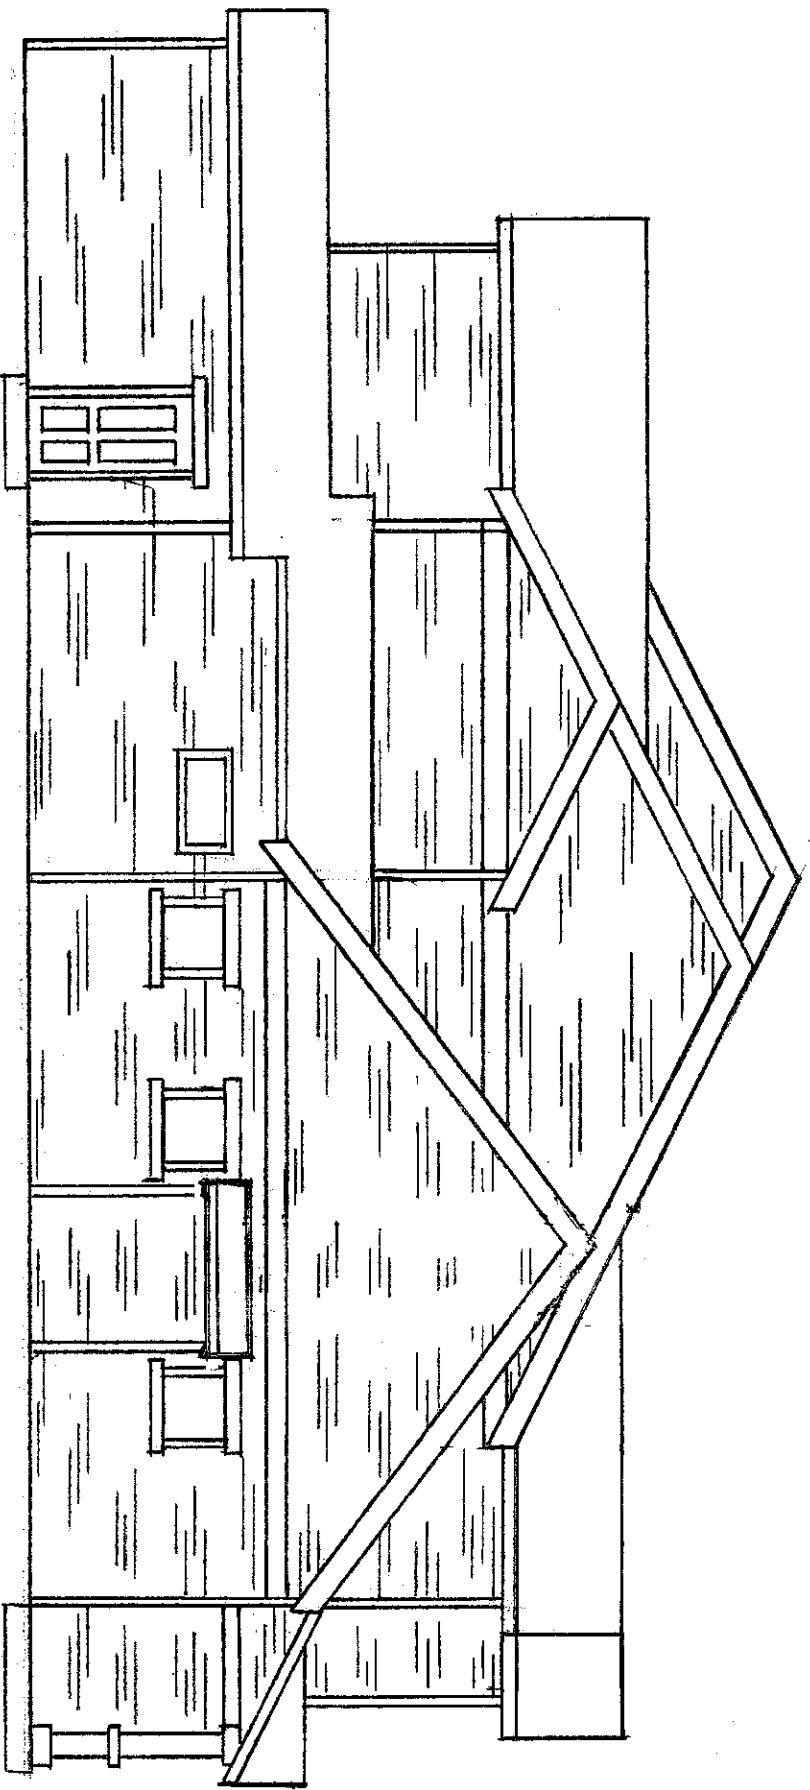


LEFT ELEVATION


BLDG #6

LOTS 113, 93, 94

BRIGGS VILLAGE
HARVEST TOWNHOMES

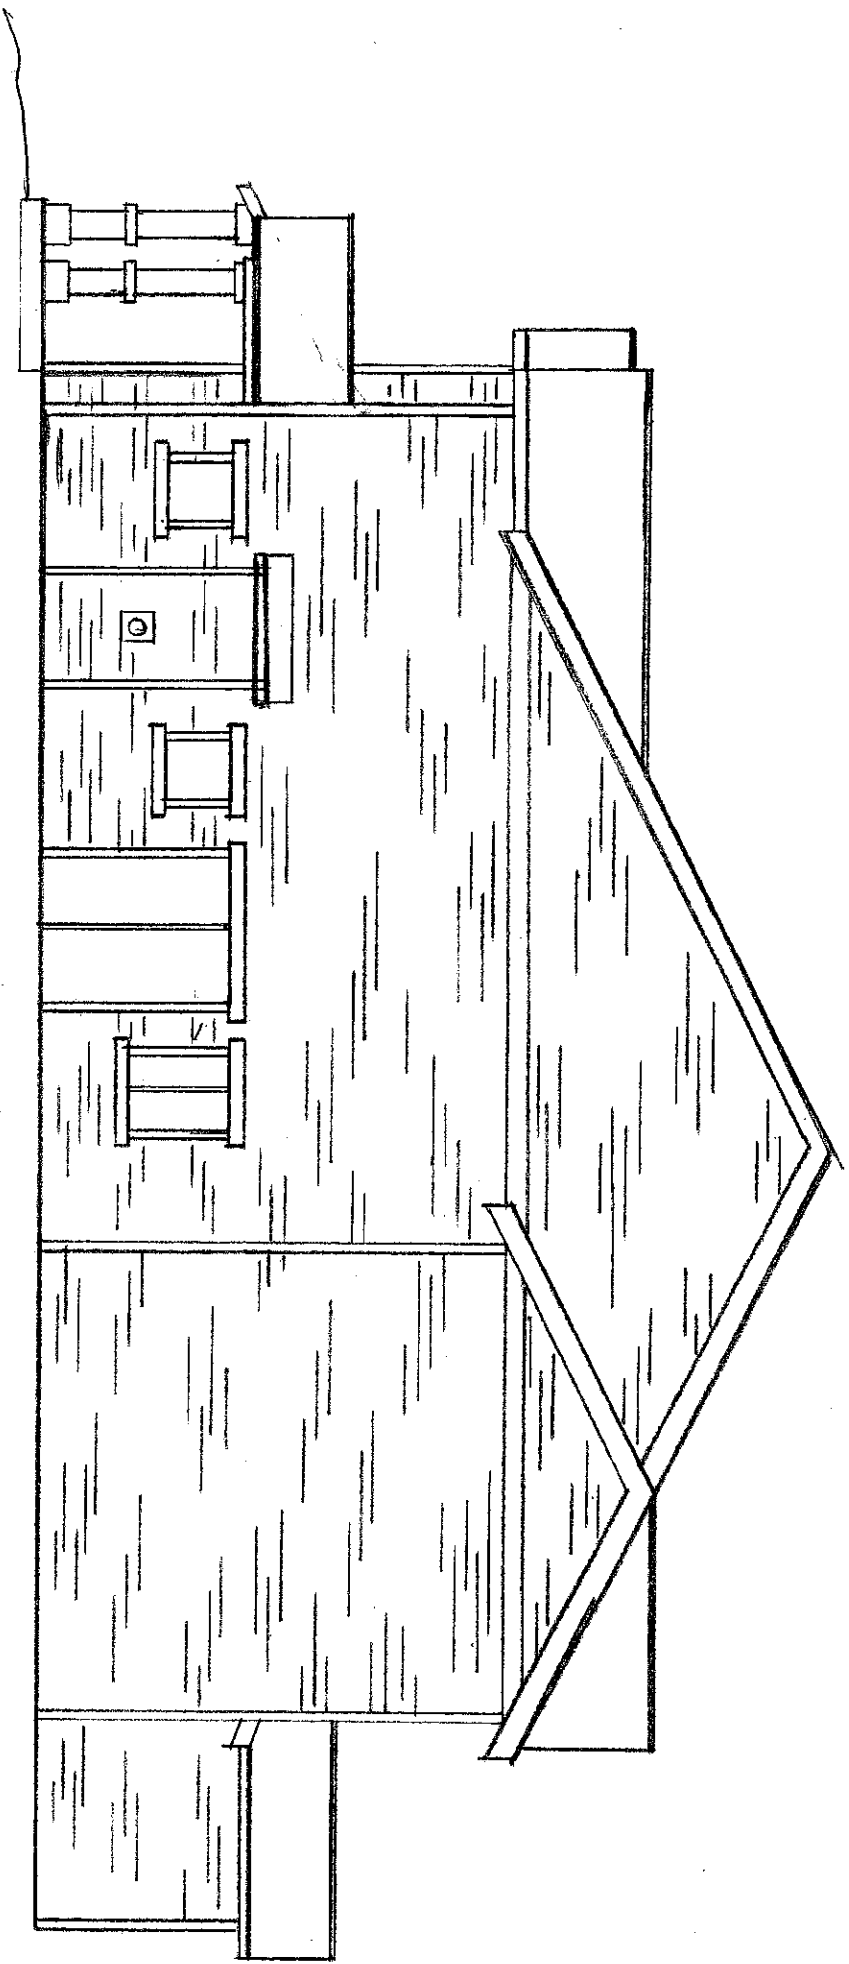

RIGHT ELEVATION
BLDG # 6
LOTS 113, 93, 94
BRISAS VEUAGE
HARVEST TOWNHOMES

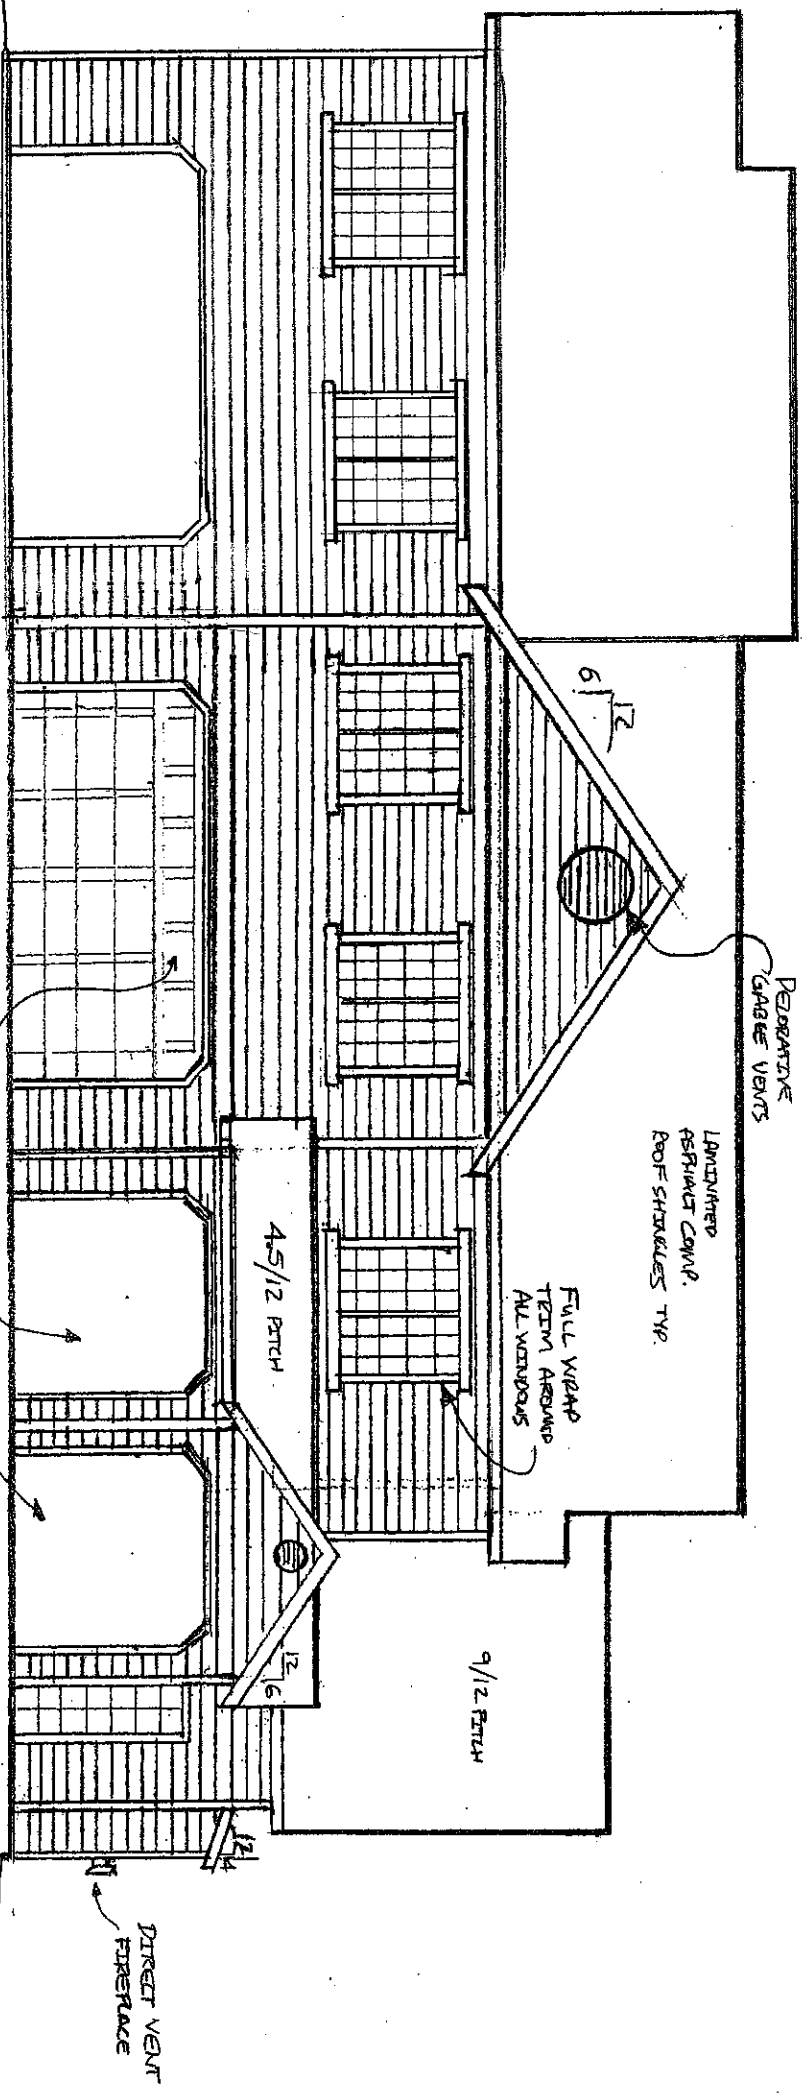

TRI - PEX

REAR ELEVATION

BLDG # 6
 LOTS 113, 93, 94

BRIGGS VILLAGE HARVEST AVE. TOWNHOMES